



ROSEMARY STREET

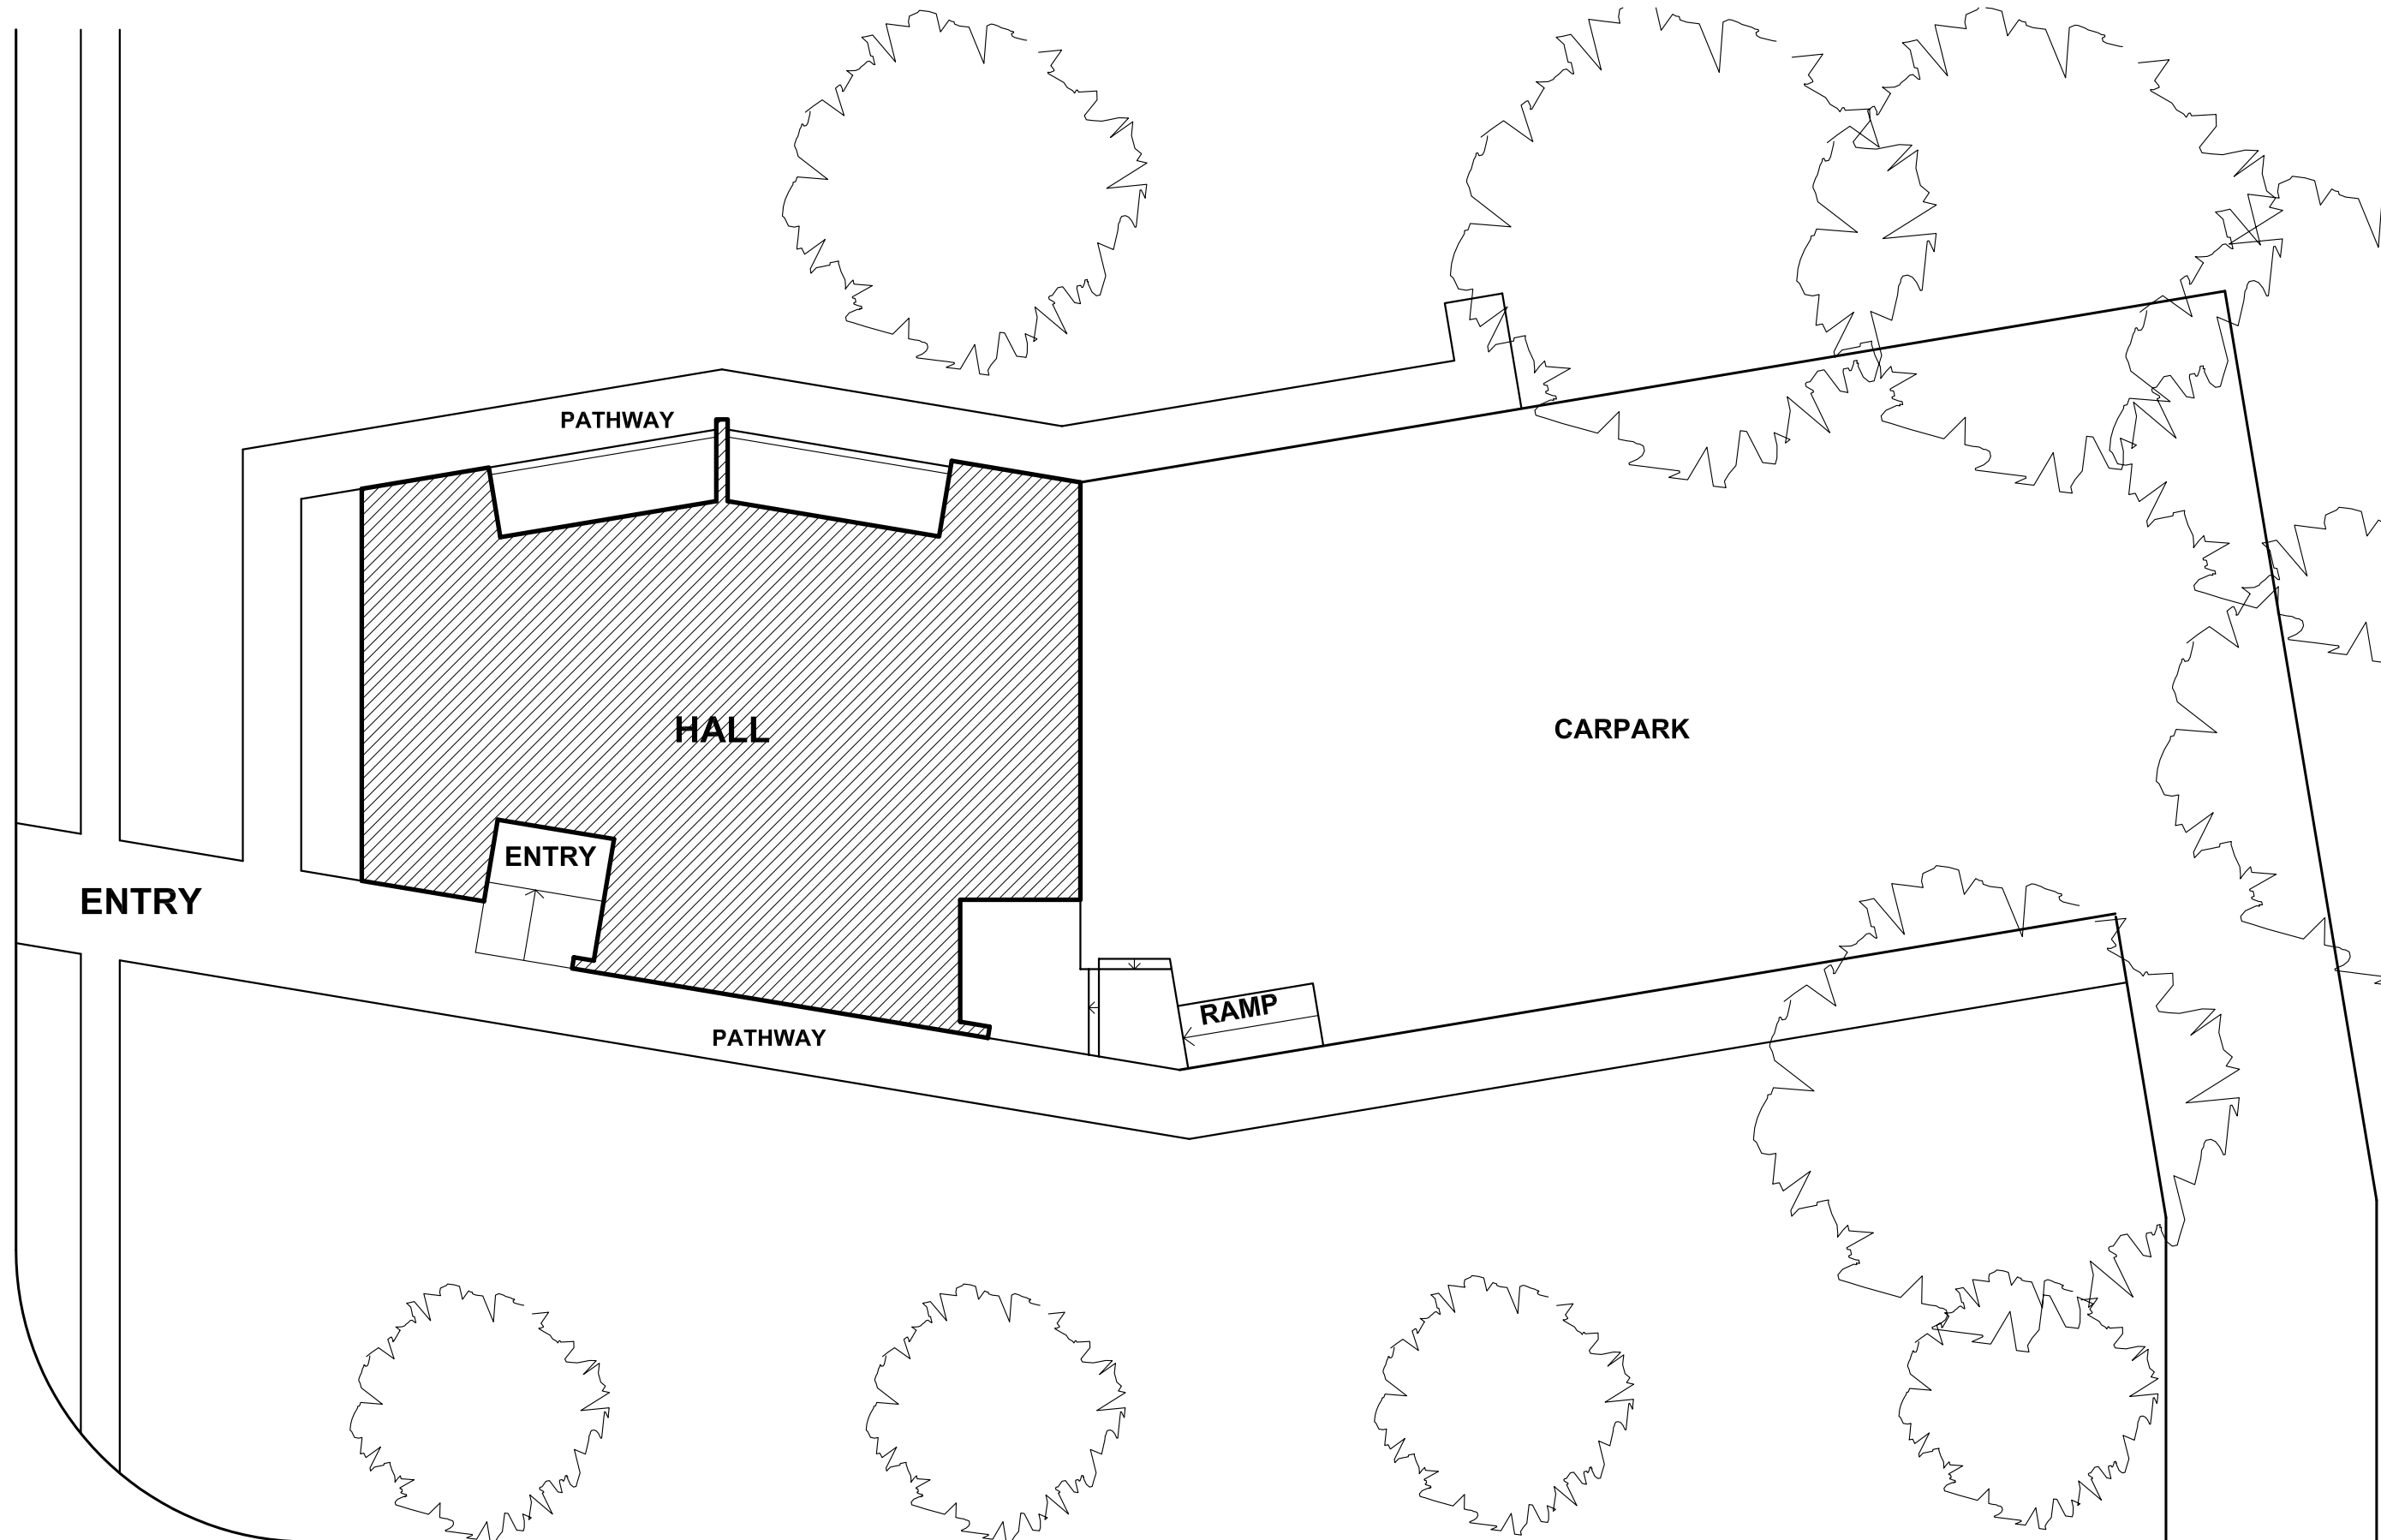

**OLD INALA
COMMUNITY HALL**
Cnr Rosemary and Abelia St
Inala Qld 4077

SITE PLAN

ABELIA STREET

 

scale 1:200 @A3

