



GAINSBOROUGH STREET

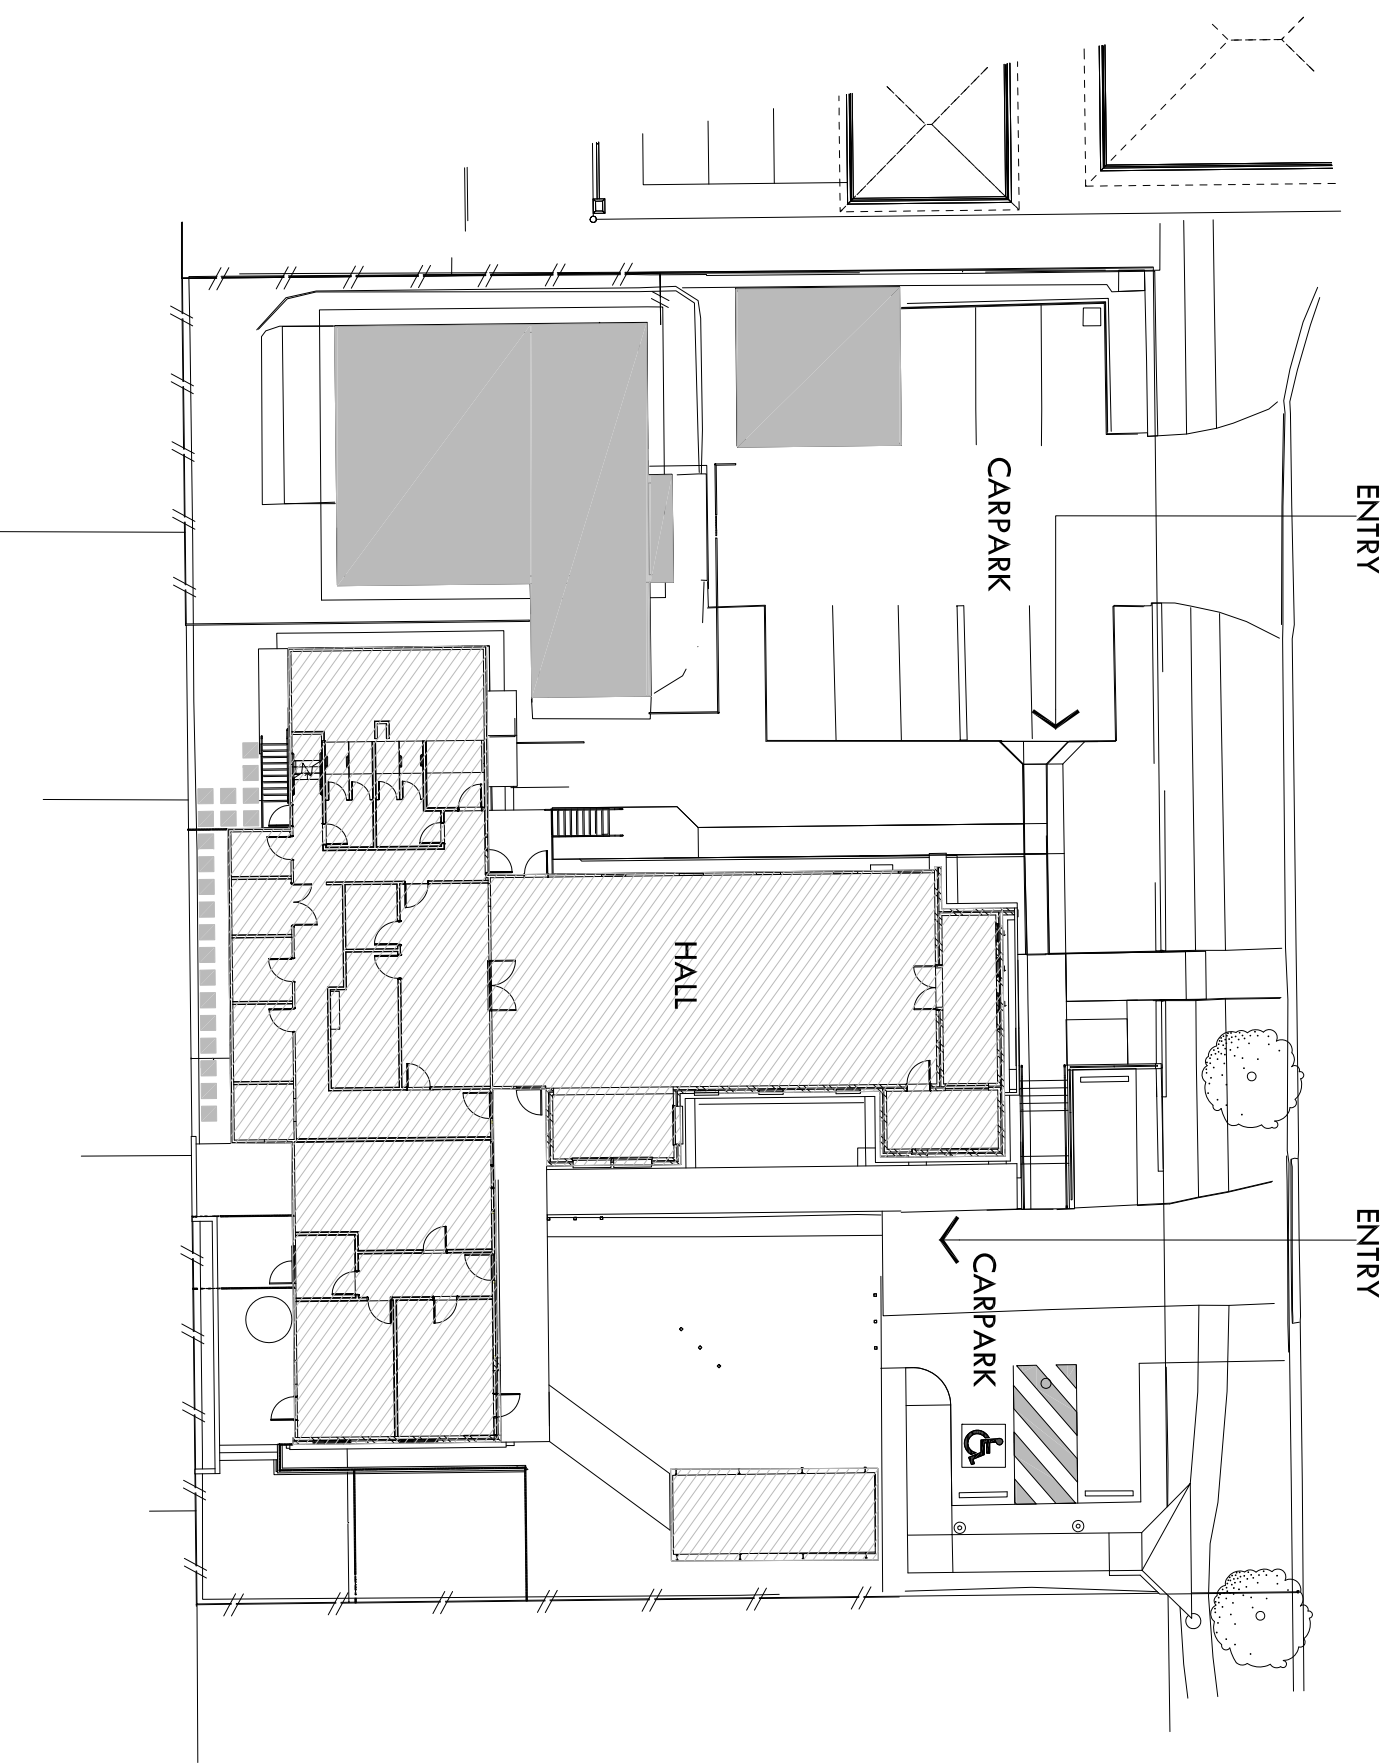


MOOROOKA
COMMUNITY CENTRE

40 Gainsborough Street, Moorooka
Queensland 4105

 

SITE PLAN

 Studded area not for hire



scale 1:300 @ A3