


↑
TO GUILFOYLE STREET
(VEHICLE & PEDESTRIAN
ACCESS).

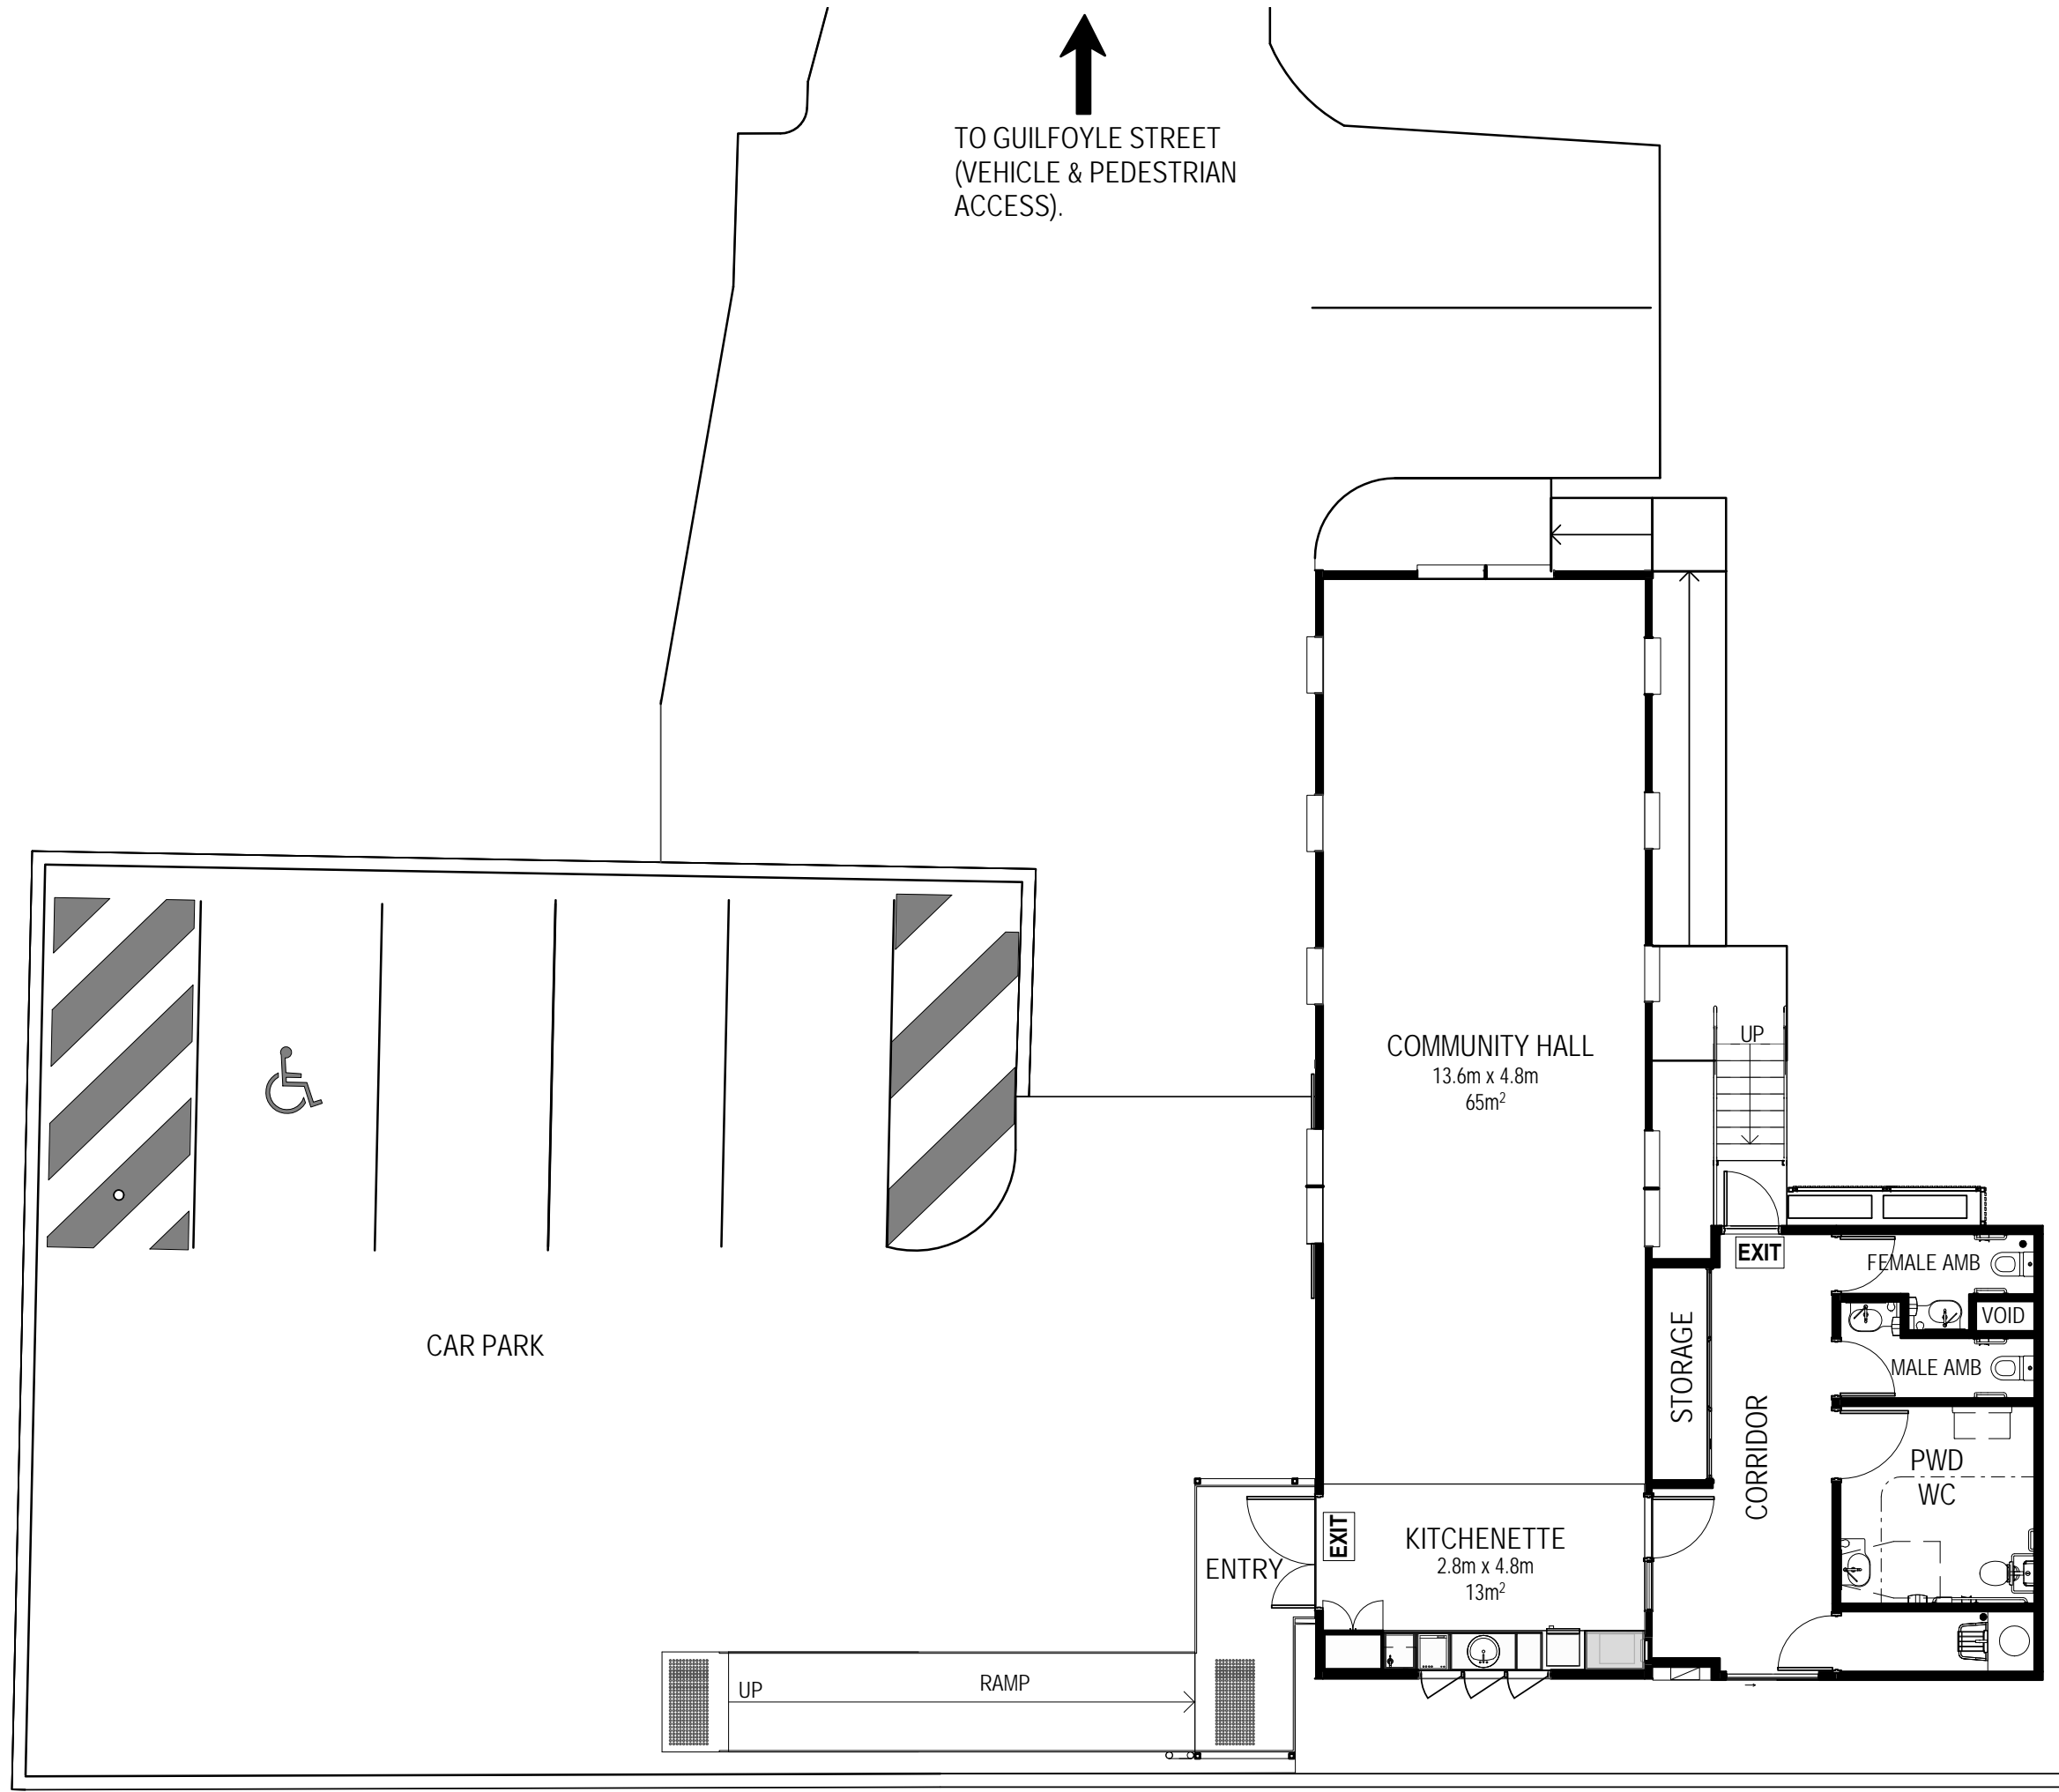

ST LUCIA COMMUNITY HALL

27 Guilfoyle Street
St Lucia, QLD 4067



Scale 1:100 @ A3
CPO 150038

SITE PLAN & FLOOR PLAN