

# ST LUCIA COMMUNITY HALL


27 Guilfoyle Street  
St Lucia, QLD 4067



Scale 1:100 @ A3

CPO 150038

FLOOR PLAN -  
Row Seating Plan

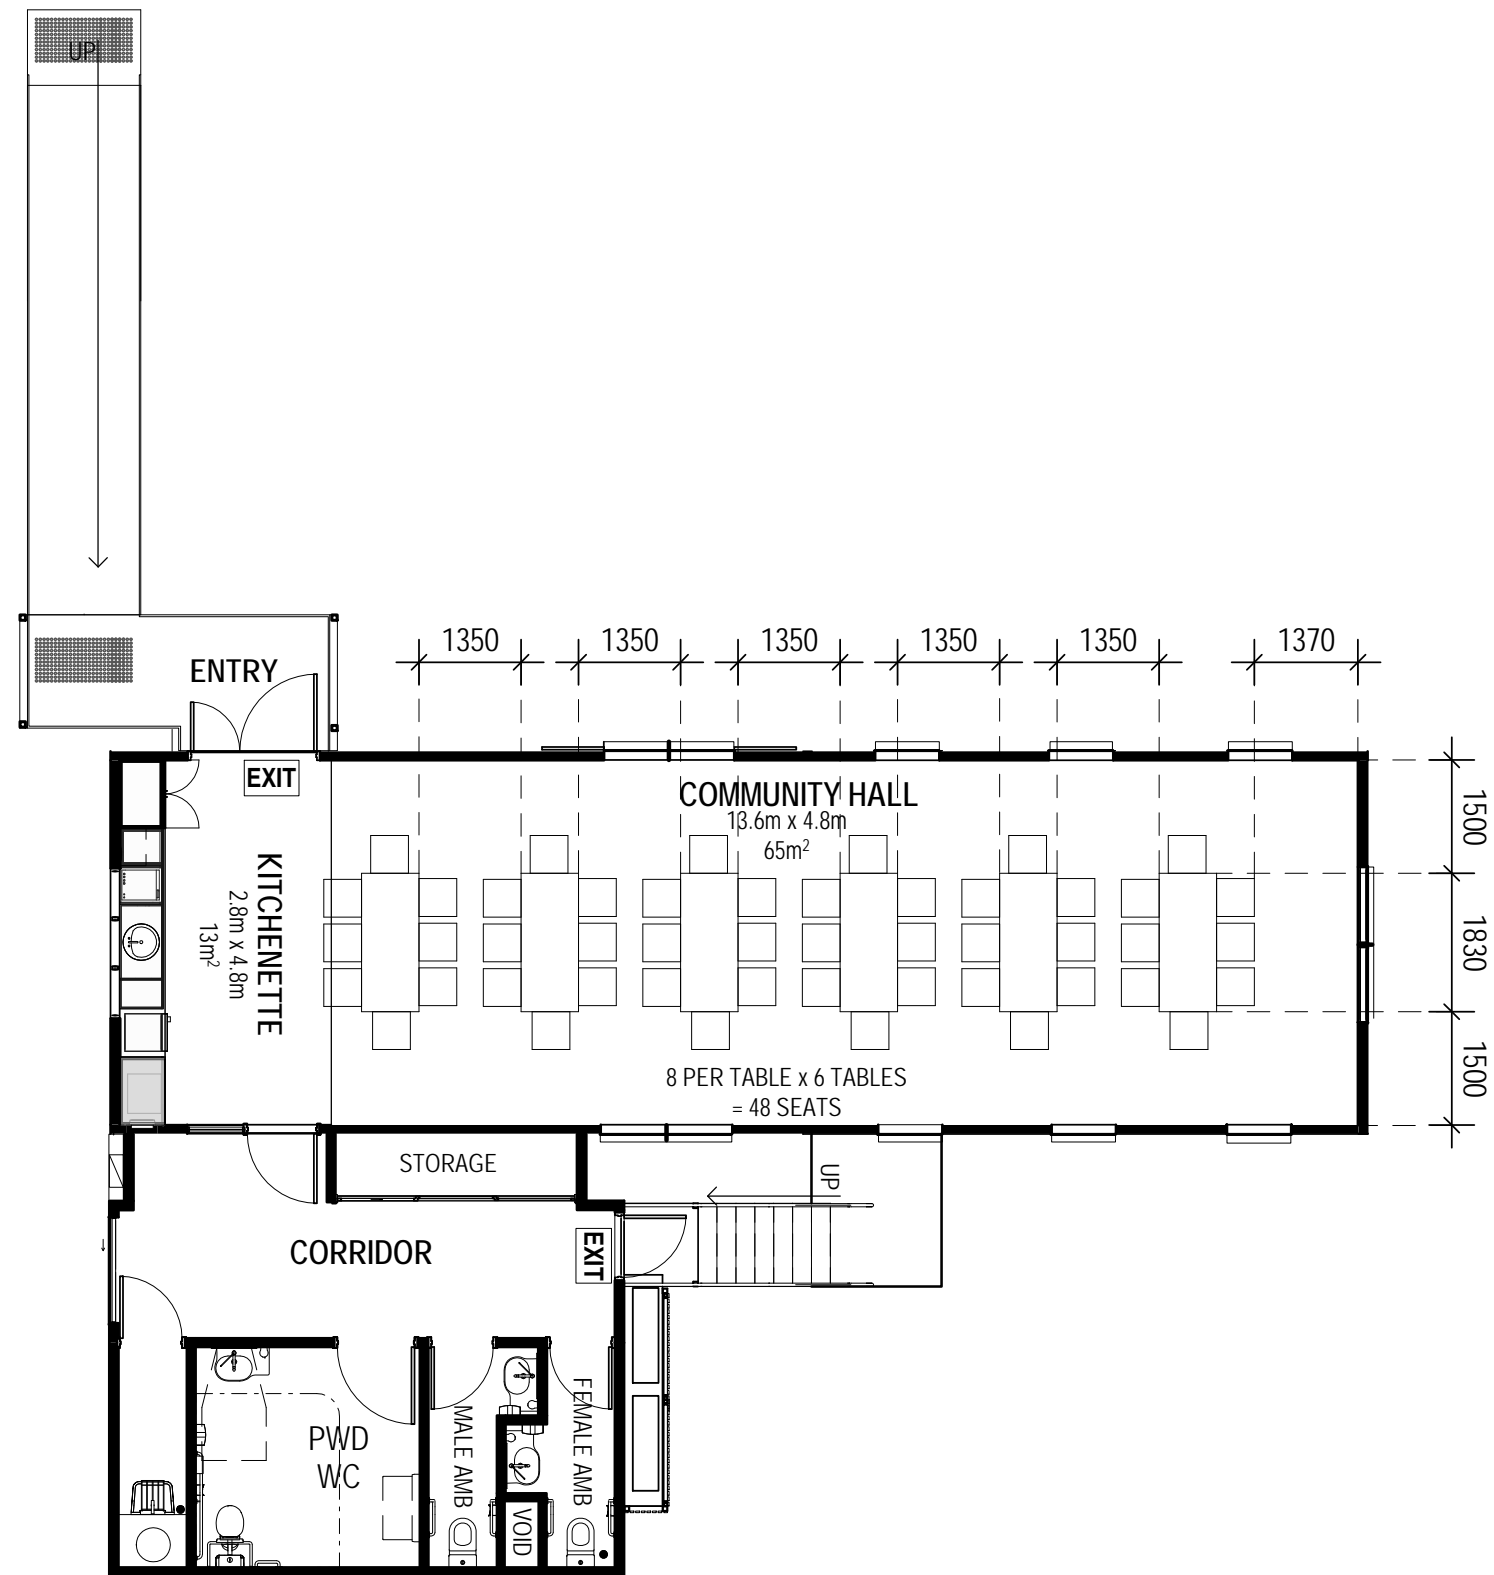

# ST LUCIA COMMUNITY HALL

27 Guilfoyle Street  
St Lucia, QLD 4067



Scale 1:100 @ A3

CPO 150038

FLOOR PLAN -  
Banquet Seating Plan