


# Keating Park Draft Concept Plan



Dedicated to a better Brisbane

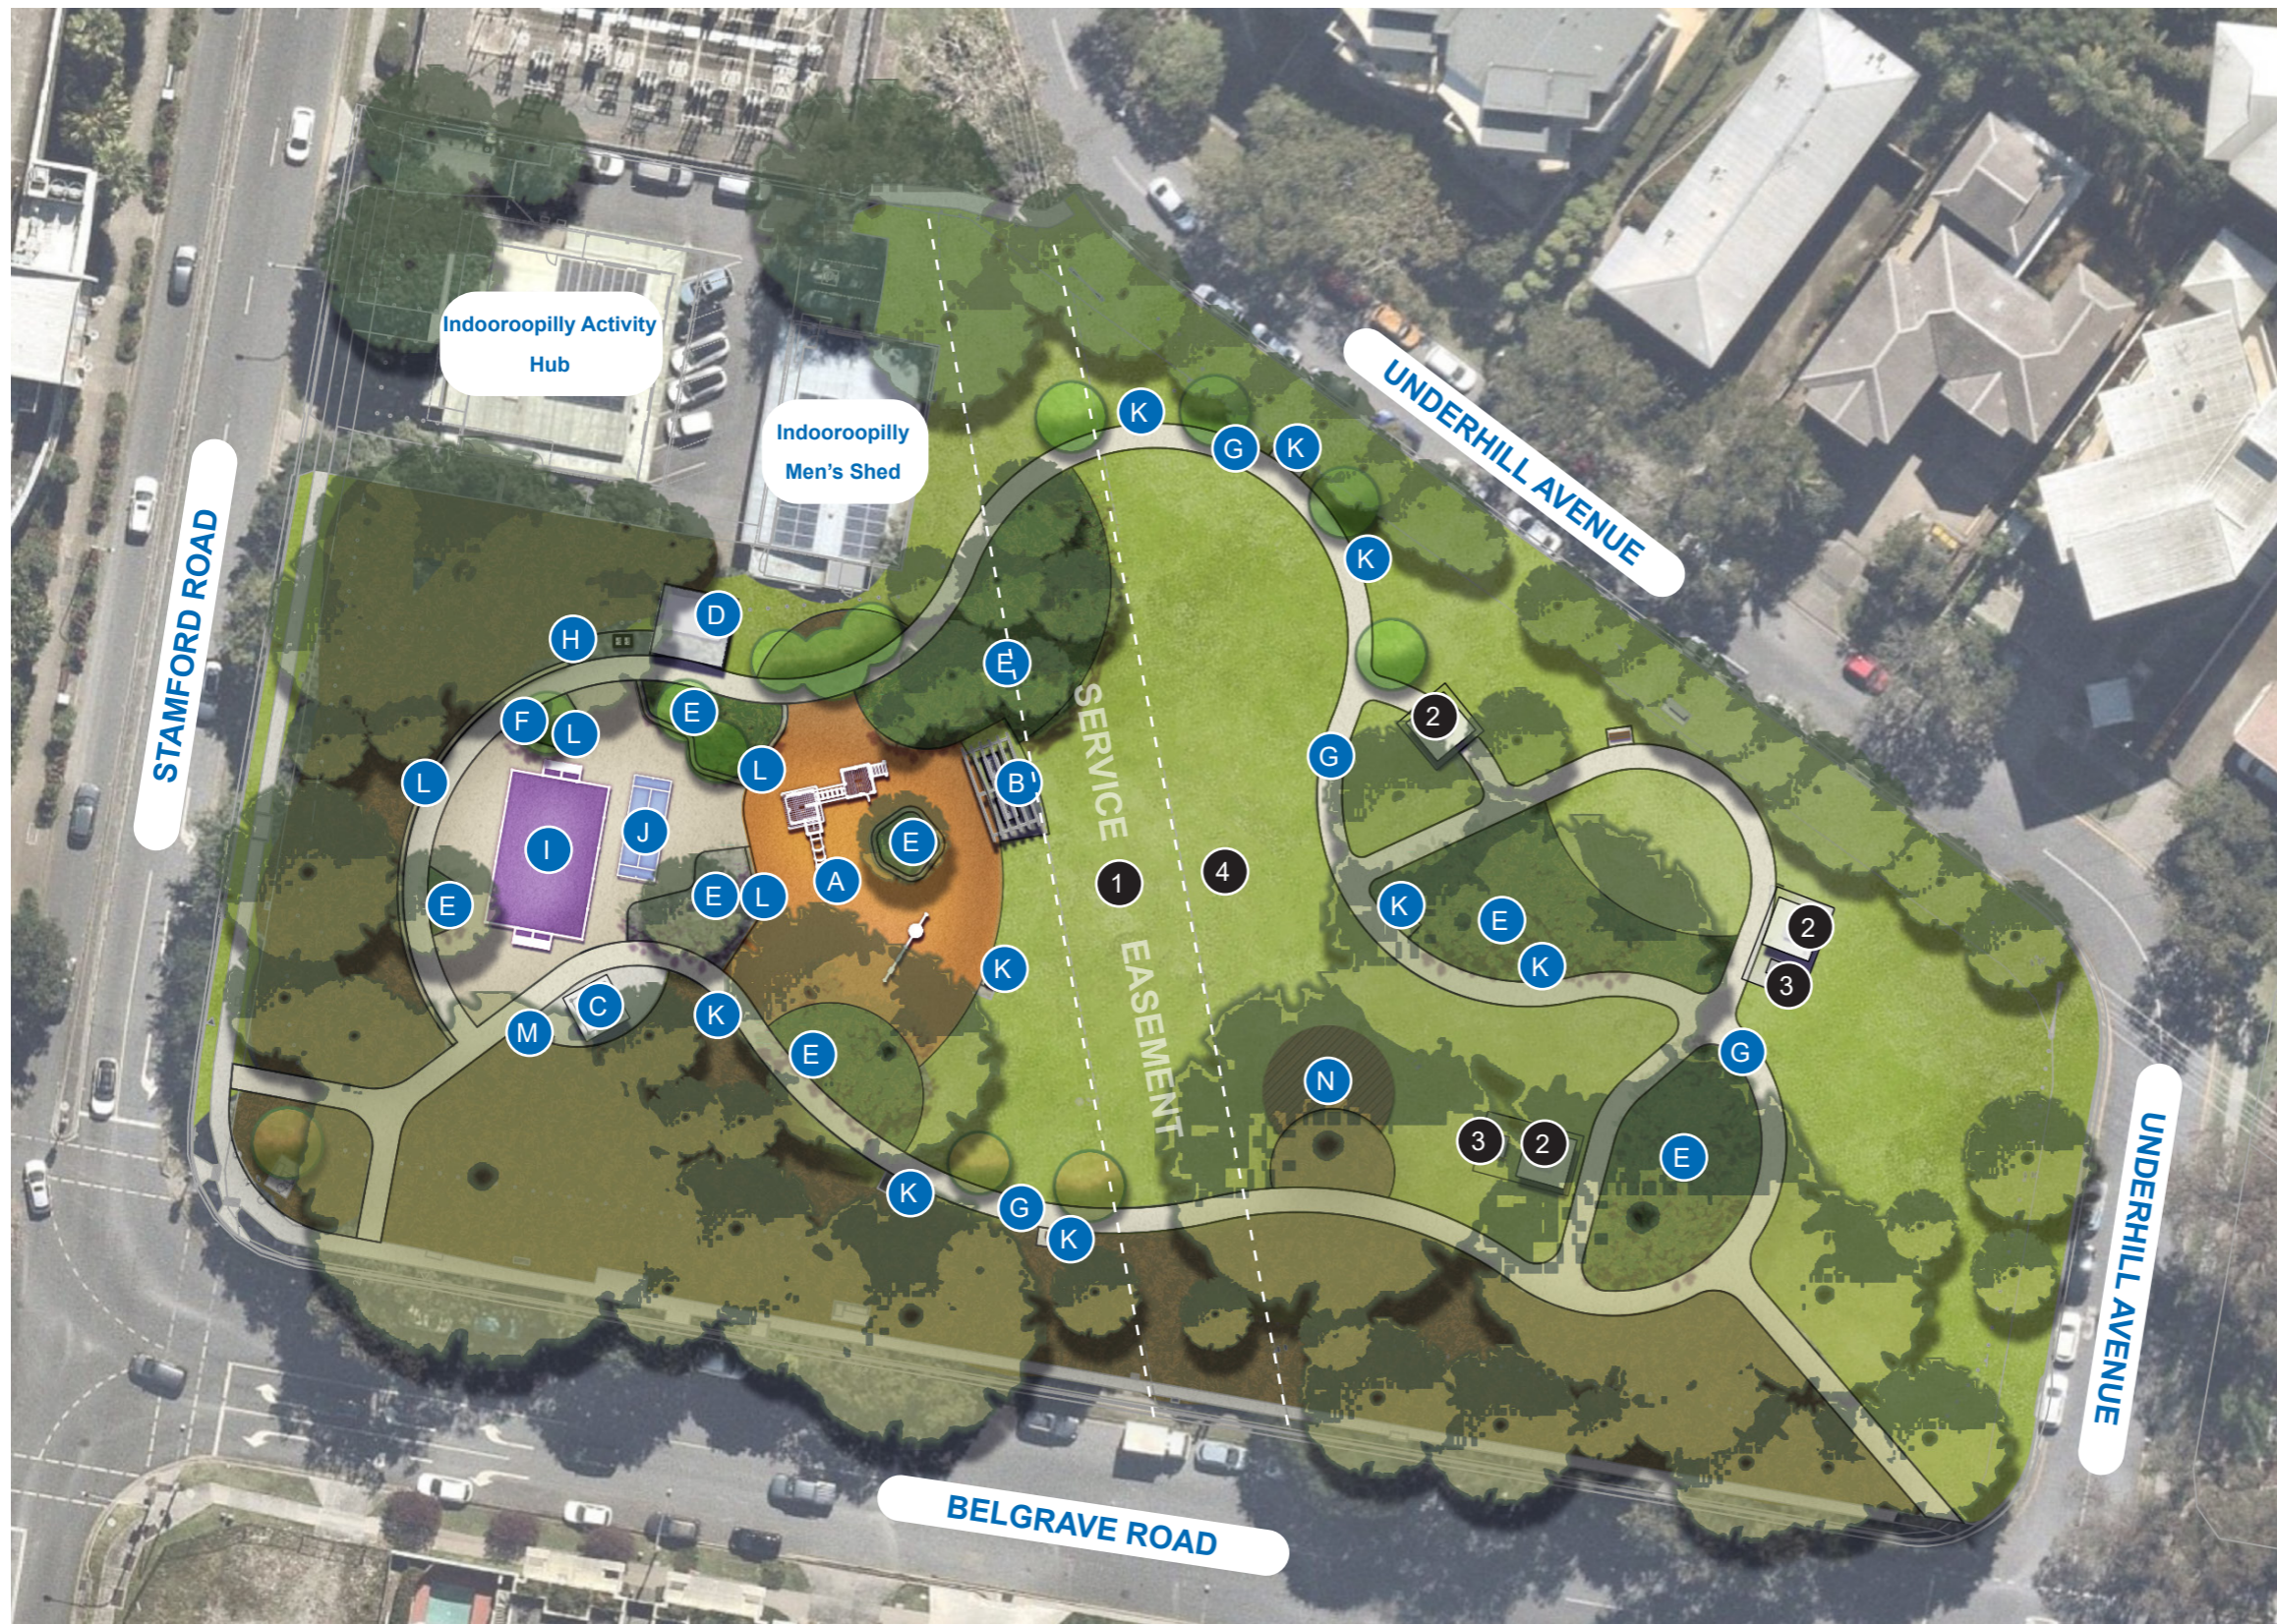

## LEGEND

### Proposed new park features

- A** Playground with elements for different abilities and sensory play
- B** Large picnic shelter
- C** Small picnic shelter with table and seating
- D** Toilet block with accessible cubicle
- E** Shrub and groundcover planting beneath existing shade trees
- F** Seating wall
- G** Pathway
- H** Accessible drinking fountain
- I** Multi-use sports court - potentially suited to netball, basketball and handball
- J** Pickleball court
- K** Bench seating
- L** Seating wall
- M** Bike rack
- N** Low height composite deck for low impact activities

### Existing park features

- 1** Water main corridor
- 2** Picnic shelter to be retained and upgraded
- 3** BBQ
- 4** Open kickabout area

