


Keating Park Final Concept Plan



Dedicated to a better Brisbane

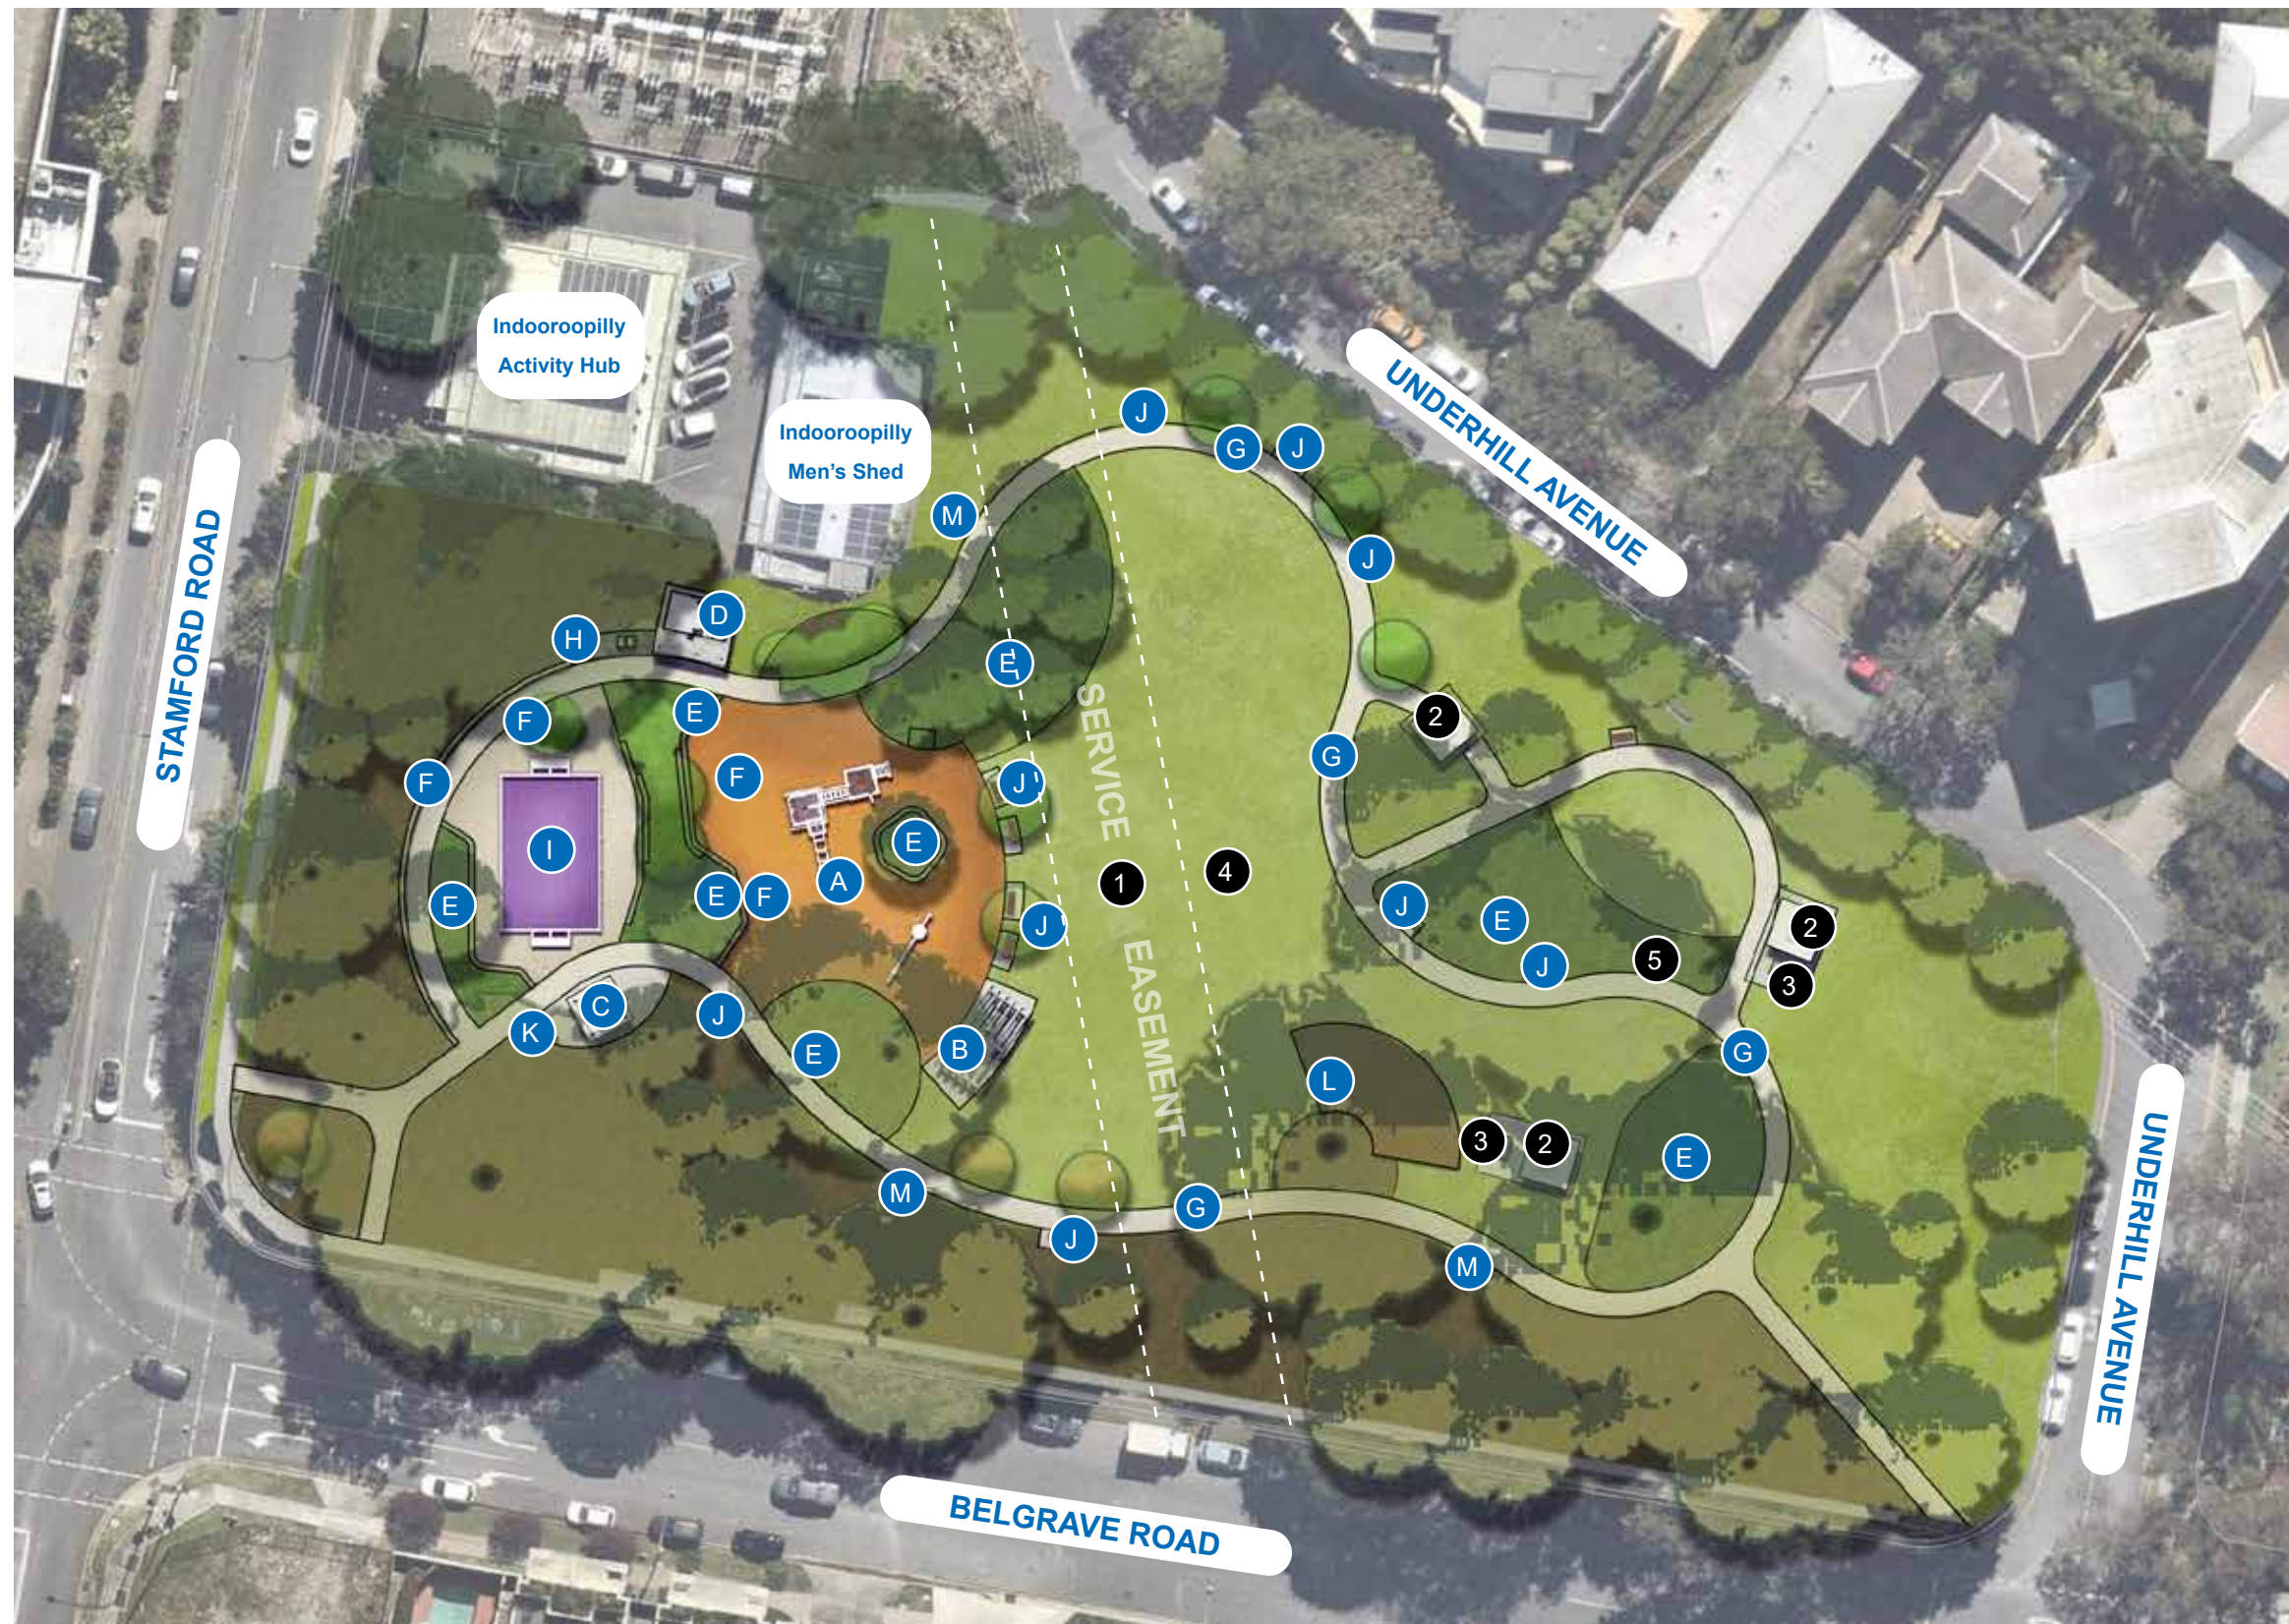

LEGEND

Proposed new park features

- A** Playground with elements for different abilities, age groups and sensory play
- B** Large picnic shelter
- C** Small picnic shelter with table and seating
- D** Toilet block with accessible cubicle and baby change table
- E** Shrub and groundcover planting beneath existing shade trees
- F** Seating wall
- G** Pathway
- H** Accessible drinking fountain with dog bowl
- I** Multi-use sports court with fencing - potentially suited to netball, basketball and handball
- J** Bench seating
- K** Bike rack
- L** Low height composite deck for low impact activities
- M** Individual fitness equipment

Existing park features

- 1** Water main corridor
- 2** Picnic shelter to be retained and upgraded
- 3** BBQ
- 4** Open kickabout area
- 5** Rotating globe current location



Existing Tree

0 2 5 10 15 20 25 30m

1:500 @ A3 SHEET SIZE



North Point