


DATE: 04/01/18 11:08:15 AM NAME: GIOVANNI VOGLI  
 LOCATION: C:\BIC\CD\Spec\BMS\BMS Brisbane Metro\_Su\JM\Phase 101\_DesignDrawings\BMS-CR-JM-CC-DG-330101.dwg

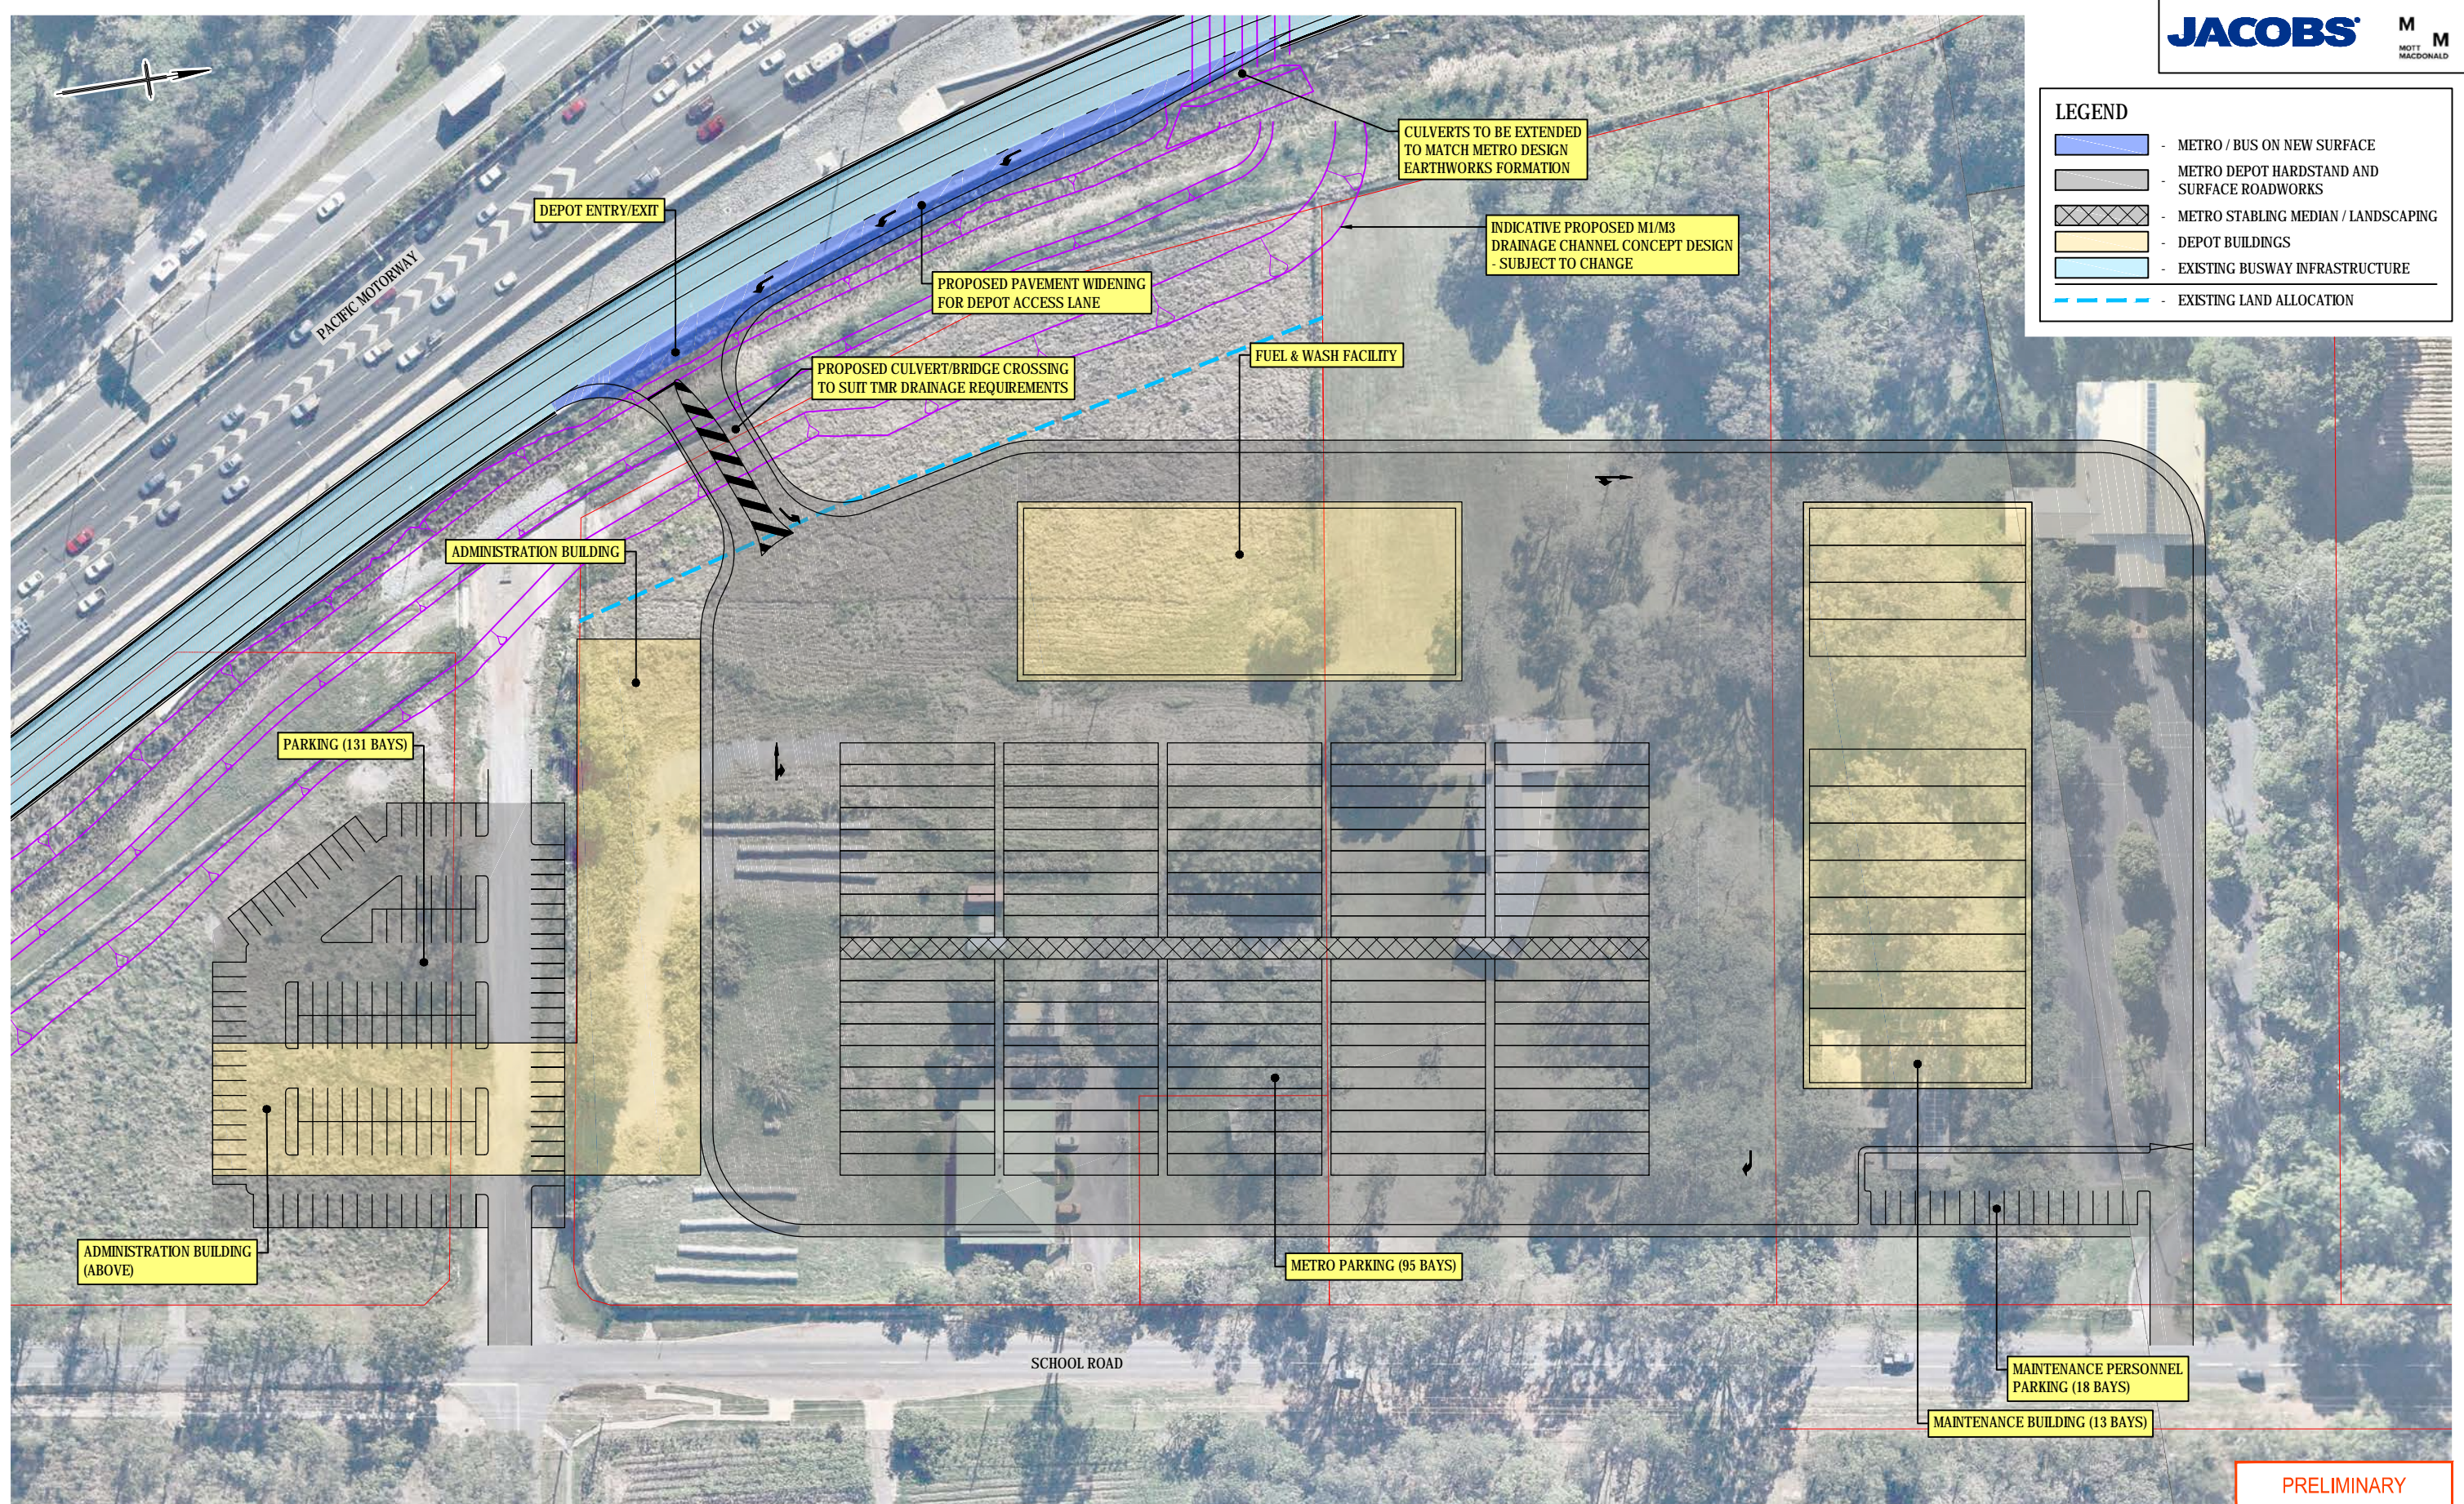

**PRELIMINARY**

**City Projects Office**  
 Brisbane City Council  
 Mailing Address: GPO Box 1434  
 Brisbane Qld 4001  
 Green Square South Tower  
 505 St Paul's Terrace  
 Fortitude Valley, Q 4006  
 Telephone: 07-3027 4624  
 Facsimile: 07-3334 0225  
 e-mail: cityprojects@brisbane.qld.gov.au

| ISSUE | DESCRIPTION         | DATE     | DRAWN | AUTH. |
|-------|---------------------|----------|-------|-------|
| A     | DRAFT - MARCH       | 23/03/18 | TAB   | TAB   |
| B     | DRAFT DESIGN REPORT | 04/04/18 | TAB   | TAB   |

| DATE     | DRAWN | AUTH. |
|----------|-------|-------|
| 23/03/18 | TAB   | TAB   |
| 04/04/18 | TAB   | TAB   |

**BRISBANE CITY**  
 Dedicated to a better Brisbane

**IMAGERY AND CADASTRAL DATA DISCLAIMER**  
 While every care is taken by Brisbane City Council (BCC) and the Department of Environment and Resource Management (DERM) to ensure the accuracy of the data provided by BCC and DERM, BCC and DERM do not and severally make no representation or warranty about its accuracy, reliability, completeness or suitability for any particular purpose and disclaim all responsibility and liability (including without limitation liability in negligence) for all expenses, losses, damages (including indirect or consequential damage) and costs which may be incurred as a result of data being inaccurate or incomplete in any way, and for any reason.  
 Based on Data provided with permission of the Department of Environment and Resource Management (DERM), Coastal Data.  
 DIGITALGLOBE  
 nearmap.com  
 Qasco  
 fuoro  
 webmap  
 Brisway  
 Scale 1:500 @A1 SIZE SHEET

PROJECT: **BRISBANE METRO**

TITLE: **CONCEPT DESIGN DRAWINGS  
 ROCHEDALE DEPOT  
 GENERAL LAYOUT  
 SHEET 1 OF 1**

| DESIGN                  | DATE  | DESIGN CHECK  | DATE          |
|-------------------------|-------|---------------|---------------|
| MWD                     |       | PM            |               |
| DRAWN                   | DATE  | DRAWING CHECK | DATE          |
| TAB                     |       | PP            |               |
| AUTHORISED FOR ISSUE    | DATE  | REFERENCE NO. |               |
|                         |       | SCALE 1:500   | ORIG. SIZE A1 |
| PROJECT NUMBER / SHEET  | ISSUE |               |               |
| BMSS-CR-JM-CC-DG-330101 | B     |               |               |