

Beams Road Upgrade (Lacey Road to Handford Road) PRELIMINARY PROJECT DESIGN

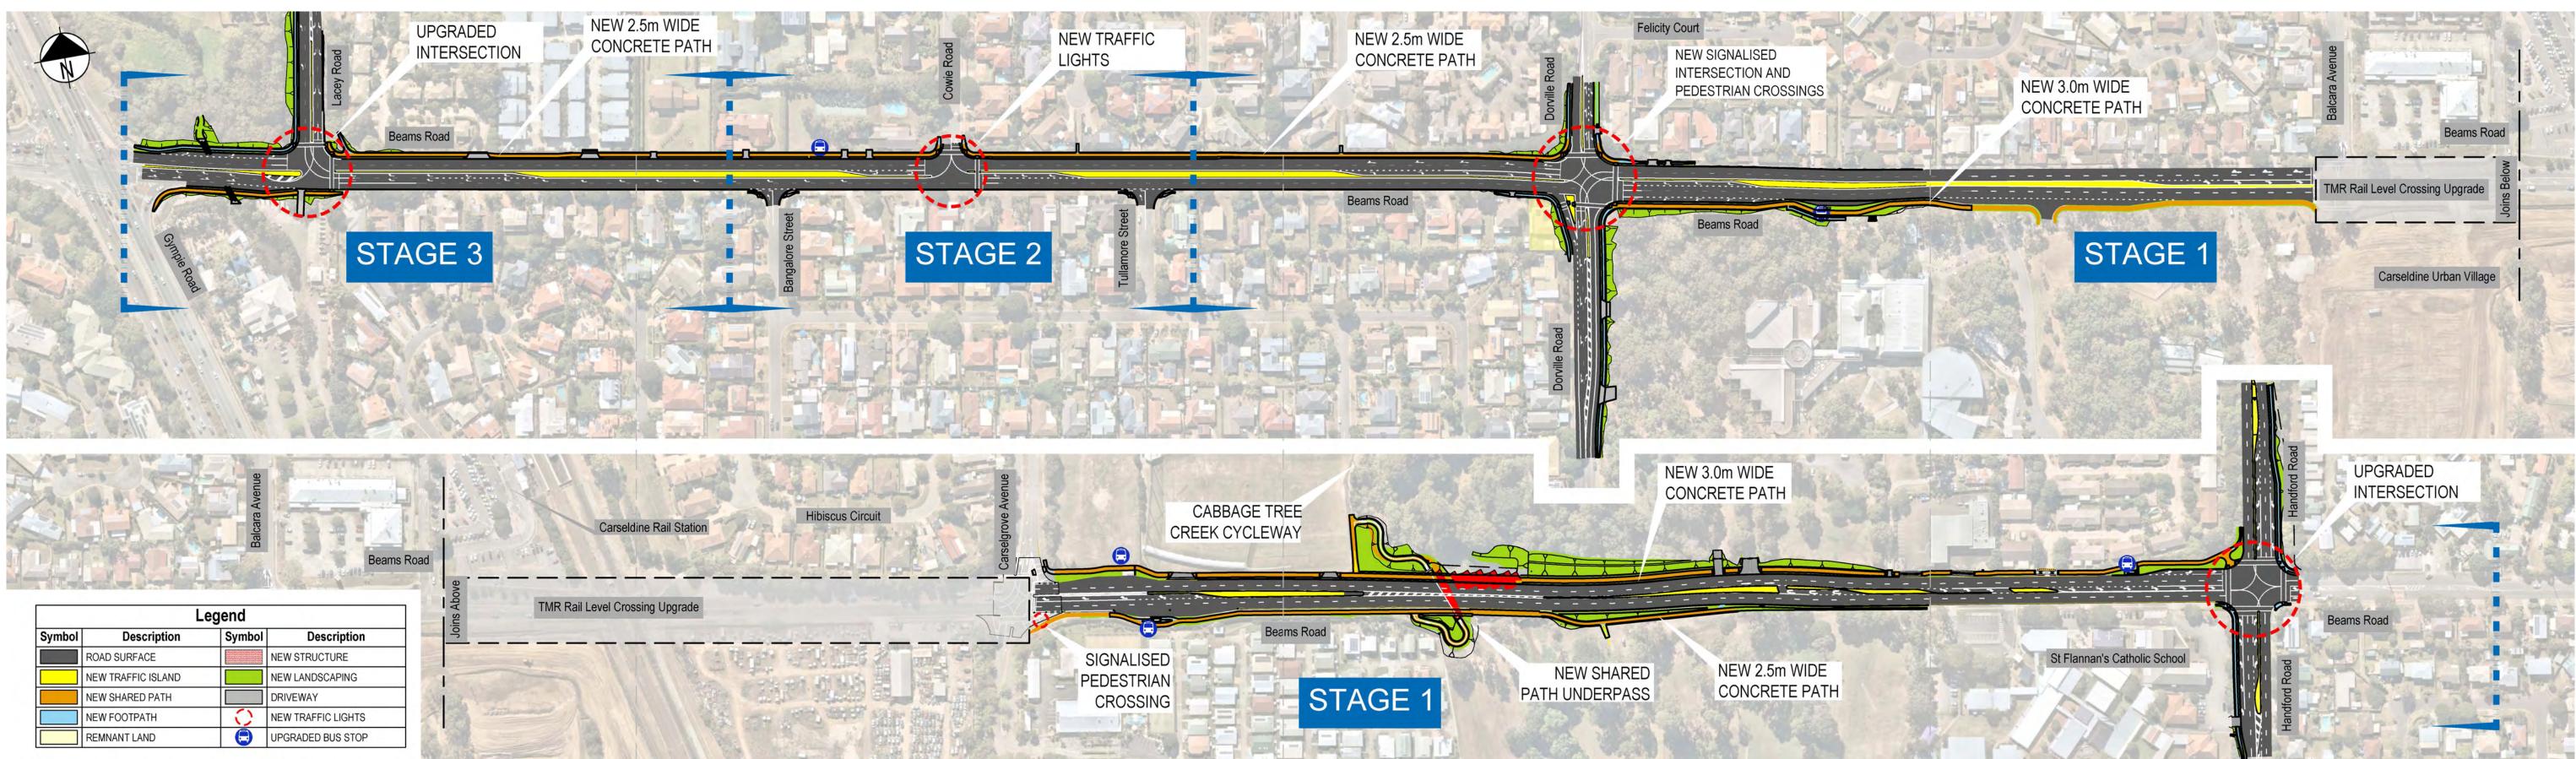

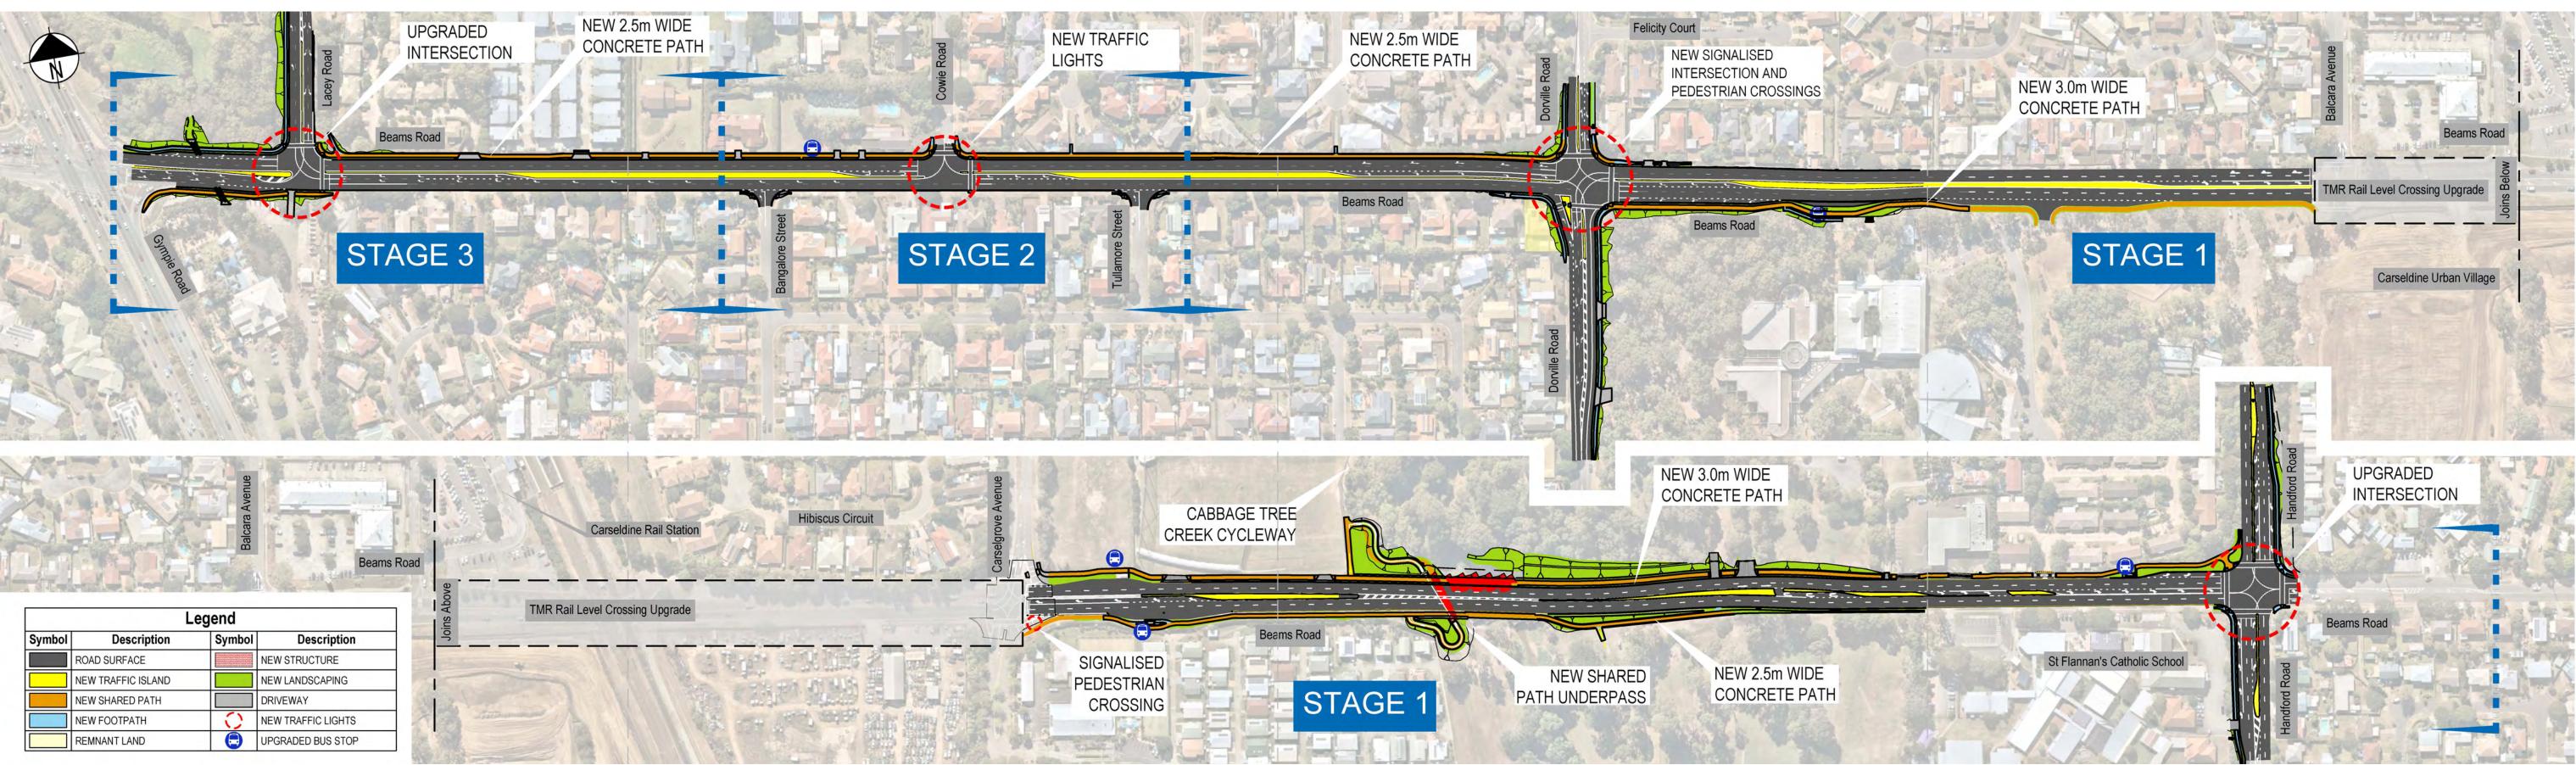

For more information on this project call the Project Team on 1800 870 437.



Dedicated to a better Brisbane

This is an artist impression only and is not to scale