


Bridge Banner Specifications

The requirements are the same for ALL bridge banner sizes, however the *length* of the banner is the only specification to change with the location.

The required banner lengths for the locations are:

Story Bridge (inbound and outbound)	18 metres long x 900mm high
Bedivere Street, Turbot Street and Rokeby Terrace	12 metres long x 900mm high
Mains Road, (inbound and outbound), Caxton Street and Hale Street	9 metres long x 900mm high

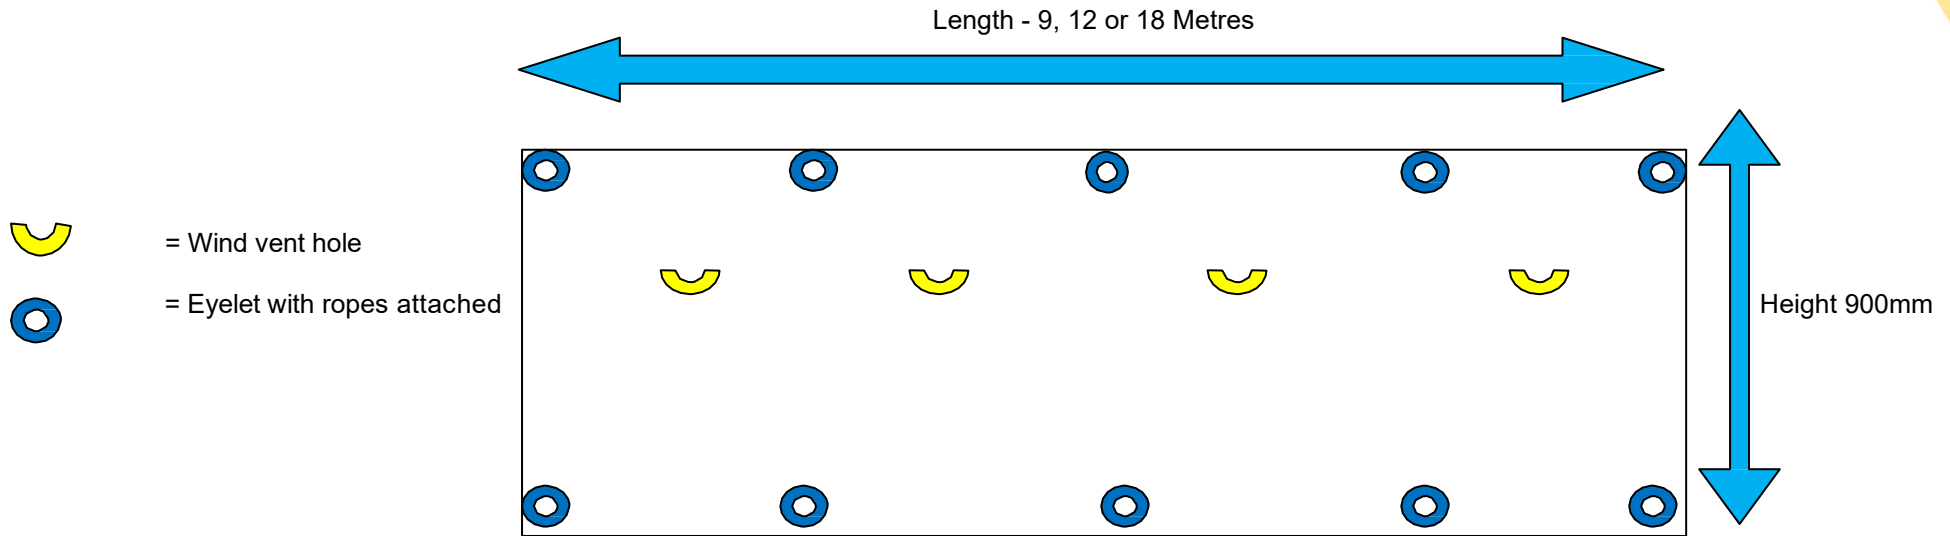

- All banners are to include wind holes (vents) placed at approximately 3 metre intervals across the length of the banner
- Eyelets are required to be placed at 1 metre intervals along the top and bottom of banner, with ropes attached through each eyelet
- Each rope length is to be 1.2m long and attached to the banner by way of loop and ferrule to secure
- Ropes must be bound by ferrules at the loose end to prevent fraying
- The ropes are not included on the diagram for picture clarity only
- Lettering on banners should have a minimum height of 300 millimetres. Lettering less than 200 millimetres will not be approved.
- The use of 3rd party logos or names must be approved prior to use. 3rd party commercial names and logos may not be approved

