



# LOCAL ACCESS NETWORK IMPROVEMENTS

## BEESTON STREET AT MACQUARIE STREET, TENERIFFE

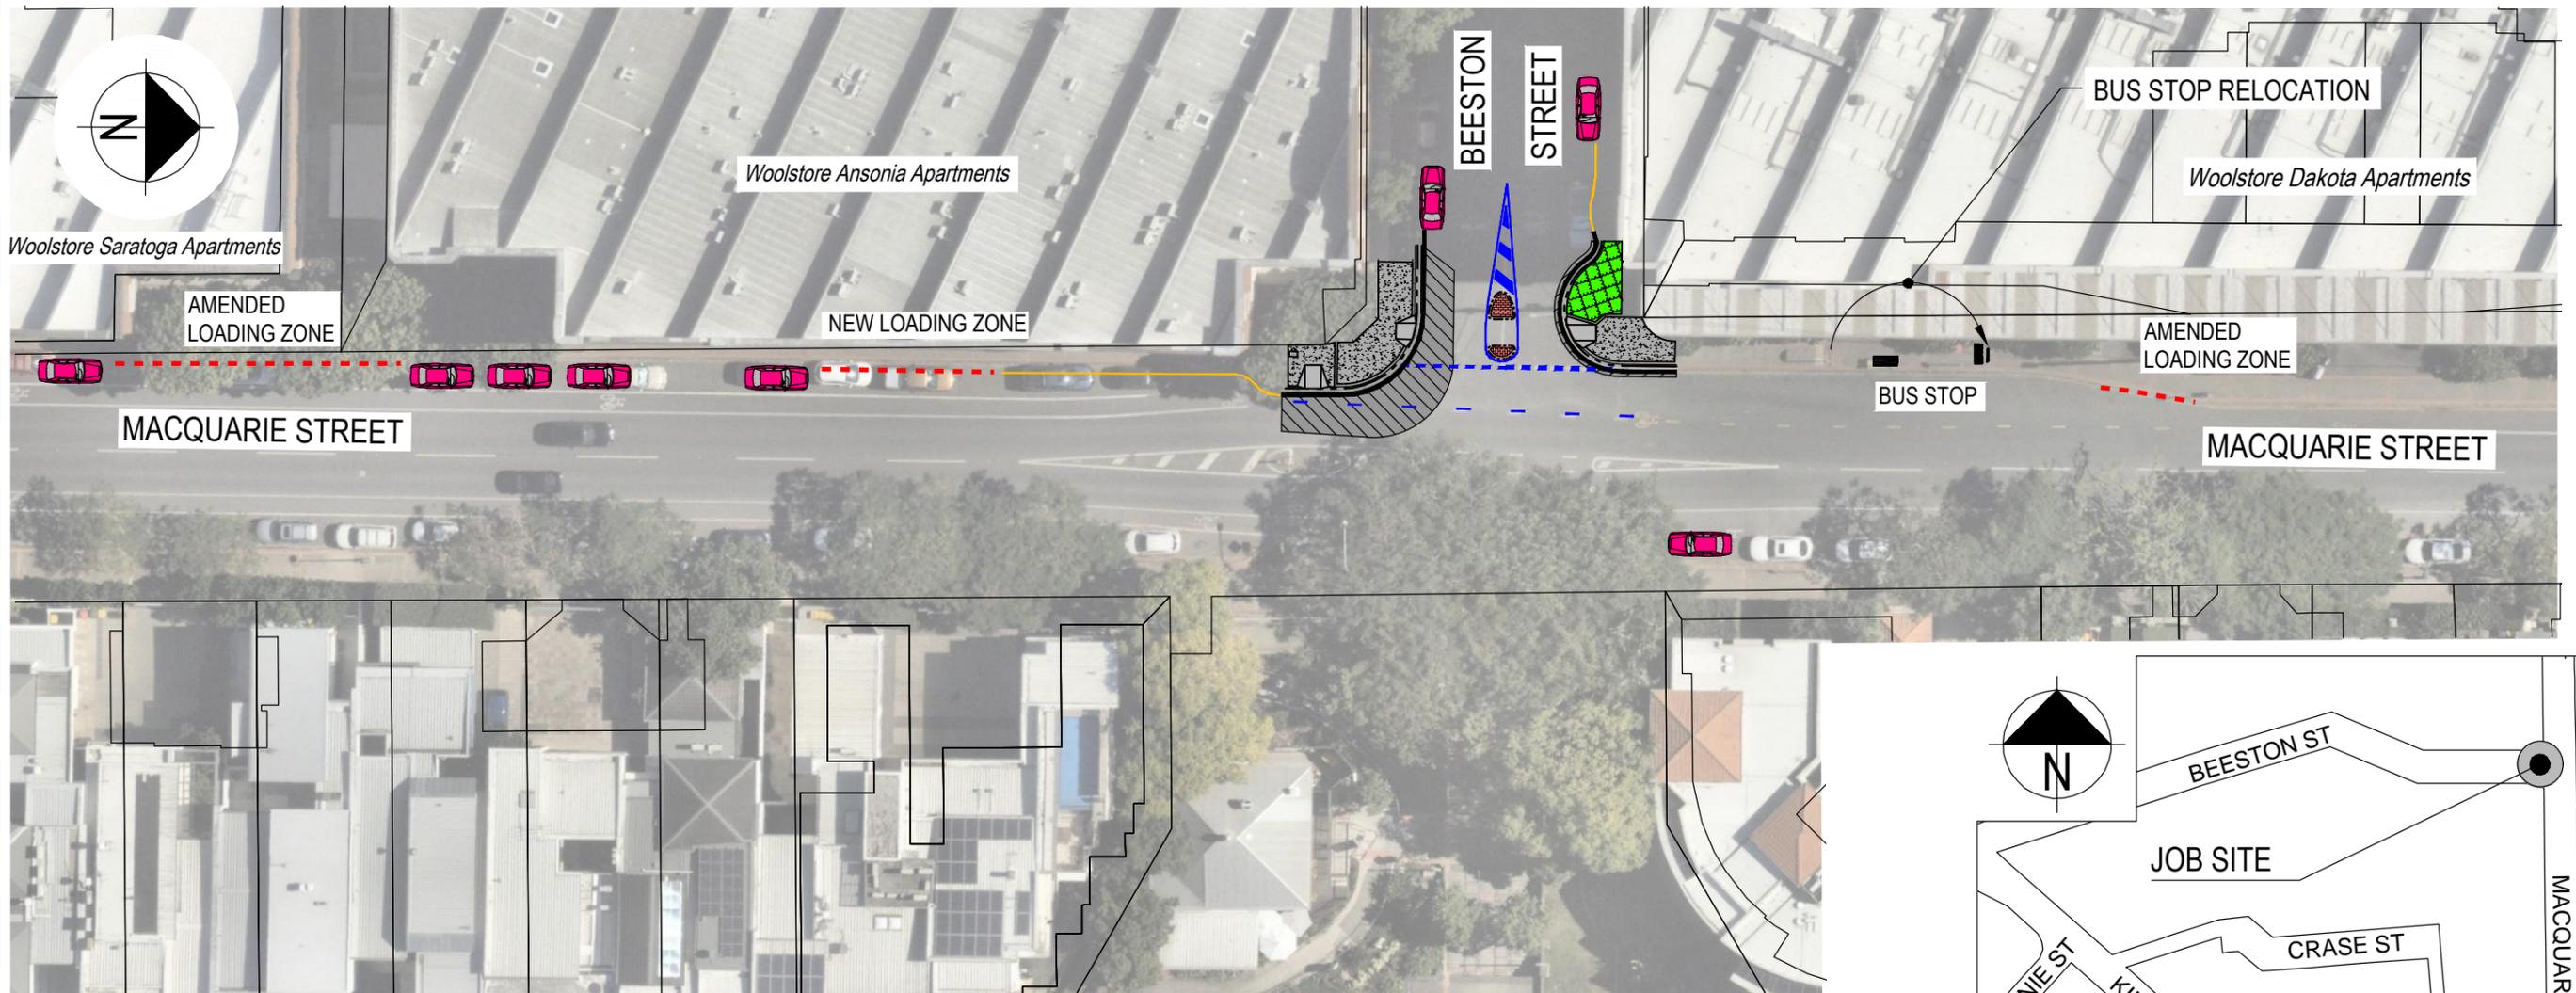


### LOCALITY

### LEGEND:

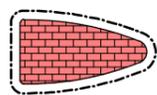

150mm HIGH STENCILLED CONCRETE ISLAND

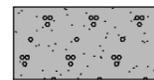

AREA TO BE CONCRETE



KERB RAMP



INDICATES PARKING



INDICATES NO STOPPING AREAS



PAINTED LINES (DRIVE OVER TO ACCESS PROPERTIES)



INDICATES LOADING ZONE



YELLOW NO STOPPING AT INTERSECTIONS - 10m MINIMUM CLEARANCE RULE.  
NOTE: QLD ROAD RULES SEC.170 (4) REQUIRES NO STOPPING WITHIN 10m OF INTERSECTION.



AREA TO BE PAVEMENT



AREA TO BE LANDSCAPED



Dedicated to a better Brisbane

SECURITY LABEL: FOR PUBLIC USE ONLY

DATA INFORMATION  
Brisbane City Council (unless stated below)  
Cadastre © 2013 Department of Natural Resources and Mines  
Combus © 2002 AAMHealth  
StreetPro digital spatial data © 2016 Pivvy Bowls Inc  
2020 Neatmap © 2020 Neatmap Pty Limited  
2012 - 2016 Aerial Imagery © 2011 AAM Pty Limited  
2009 Aerial Imagery © 2009 AAM Pty Limited  
2007 Aerial Imagery © 2007 Fugro Spatial Solutions  
2005 Aerial Imagery © 2005 GASC  
2014 Driveway street map © 2009 Metway Publishing

241332 / 401

DATA DISCLAIMER  
In consideration of Council, and the copyright owners listed above, permitting the use of this data, you acknowledge and agree that Council, and the copyright owners, give no warranty in relation to the data (including accuracy, reliability, completeness, currency or suitability) and accept no liability (including without limitation, liability in negligence) for any loss, damage or costs (including consequential damages), relating to any use of this data.