


LOCAL AREA NETWORK IMPROVEMENTS

BLOMFIELD STREET AT SHERLEY STREET - MOOROOKA

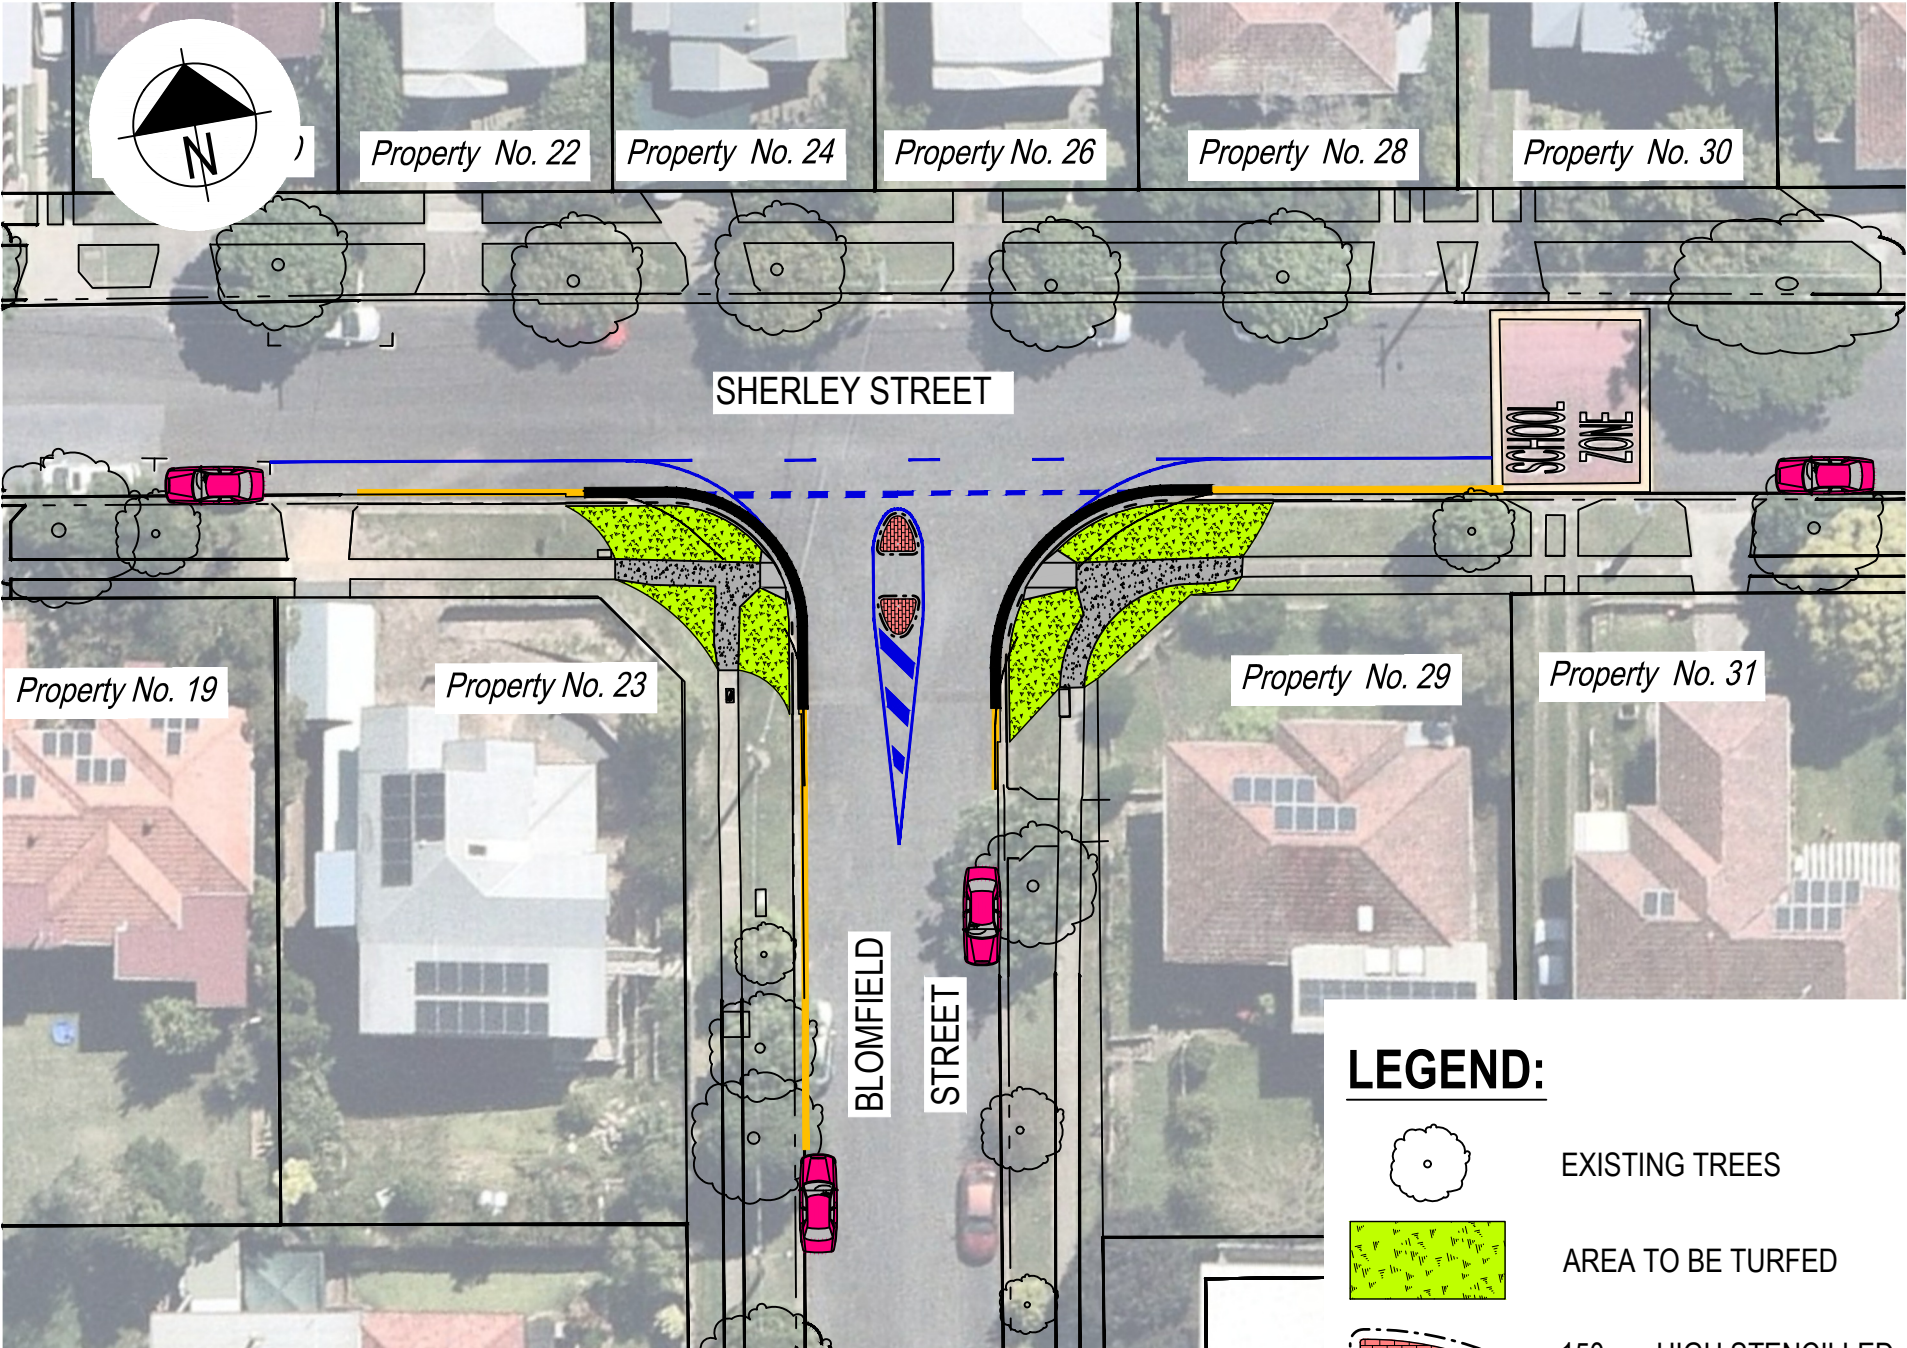


LEGEND:

- EXISTING TREES
- AREA TO BE TURFED
- 150mm HIGH STENCILLED CONCRETE ISLAND
- AREA TO BE CONCRETE
- KERB RAMP
- PAINTED LINES (DRIVE OVER TO ACCESS PROPERTIES)

- INDICATES PARKING
- INDICATES NO STOPPING AREAS
- YELLOW NO STOPPING AT INTERSECTIONS - 10m MINIMUM CLEARANCE RULE

NOTE: QLD ROAD RULES SEC.170 (4) REQUIRES NO STOPPING WITHIN 10m OF INTERSECTION.

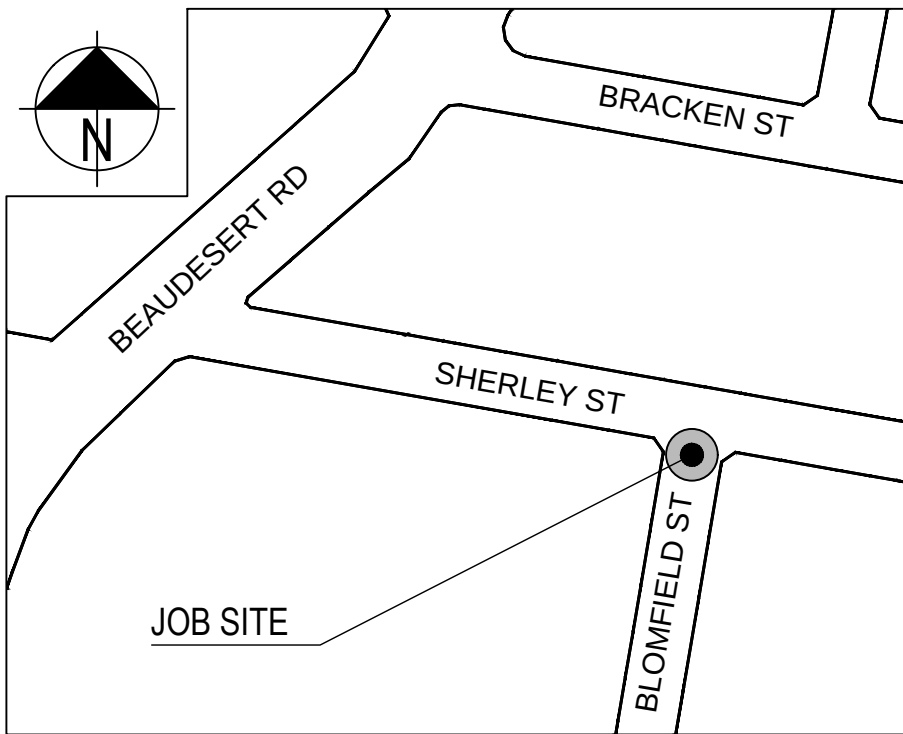

LOCATION

DATA INFORMATION
Brisbane City Council (unless stated below)
Cartography © 2013 Department of Natural Resources and Mines
Contours © 2002 AAM/Mapbox
Streets/PA digital spatial data © 2016 Pelican Brown Inc
2020 Neatmap © 2020 Neatmap Pty Limited
2012 - 2016 Aerial Imagery © 2011 Aerial Pty Limited
2009 Aerial Imagery © 2009 Aerial Pty Limited
2007 Aerial Imagery © 2007 Fugro Spatial Solutions
2005 Aerial Imagery © 2005 GANCO
2014 Brisbane street map © 2009 Melway Publishing

DATA DISCLAIMER
In consideration of Council, and the copyright owners listed above, permitting the use of this data, you acknowledge and agree that Council, and the copyright owners, give no warranty in relation to the data (including accuracy, reliability, completeness, currency or suitability) and accept no liability (including without limitation, liability in negligence) for any loss, damage or costs (including consequential damages), resulting from any use of this data.

SECURITY LABEL: FOR PUBLIC USE ONLY



Dedicated to a better Brisbane