
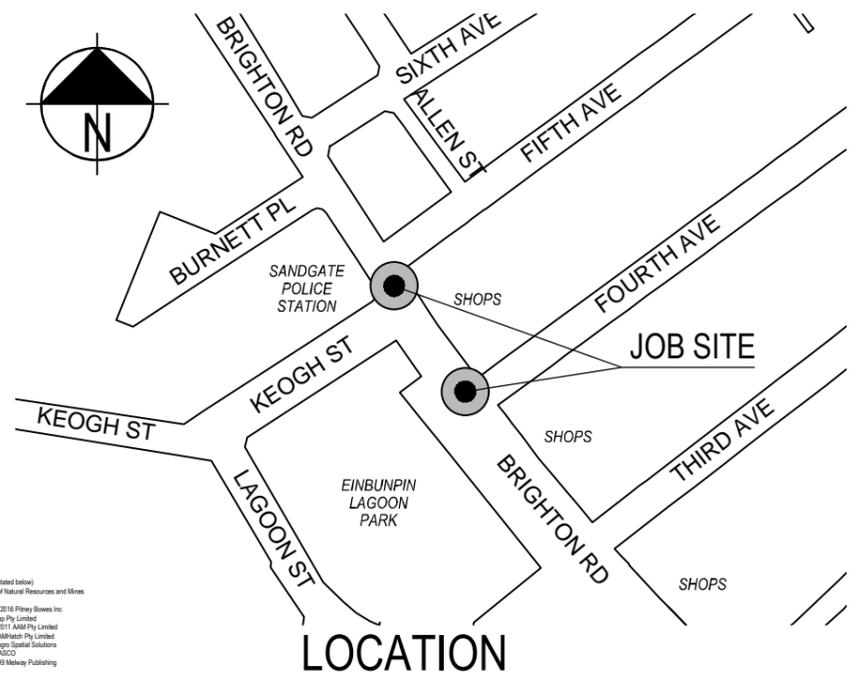


Pedestrian improvements

Brighton Road at Fifth Avenue and Fourth Avenue - Sandgate

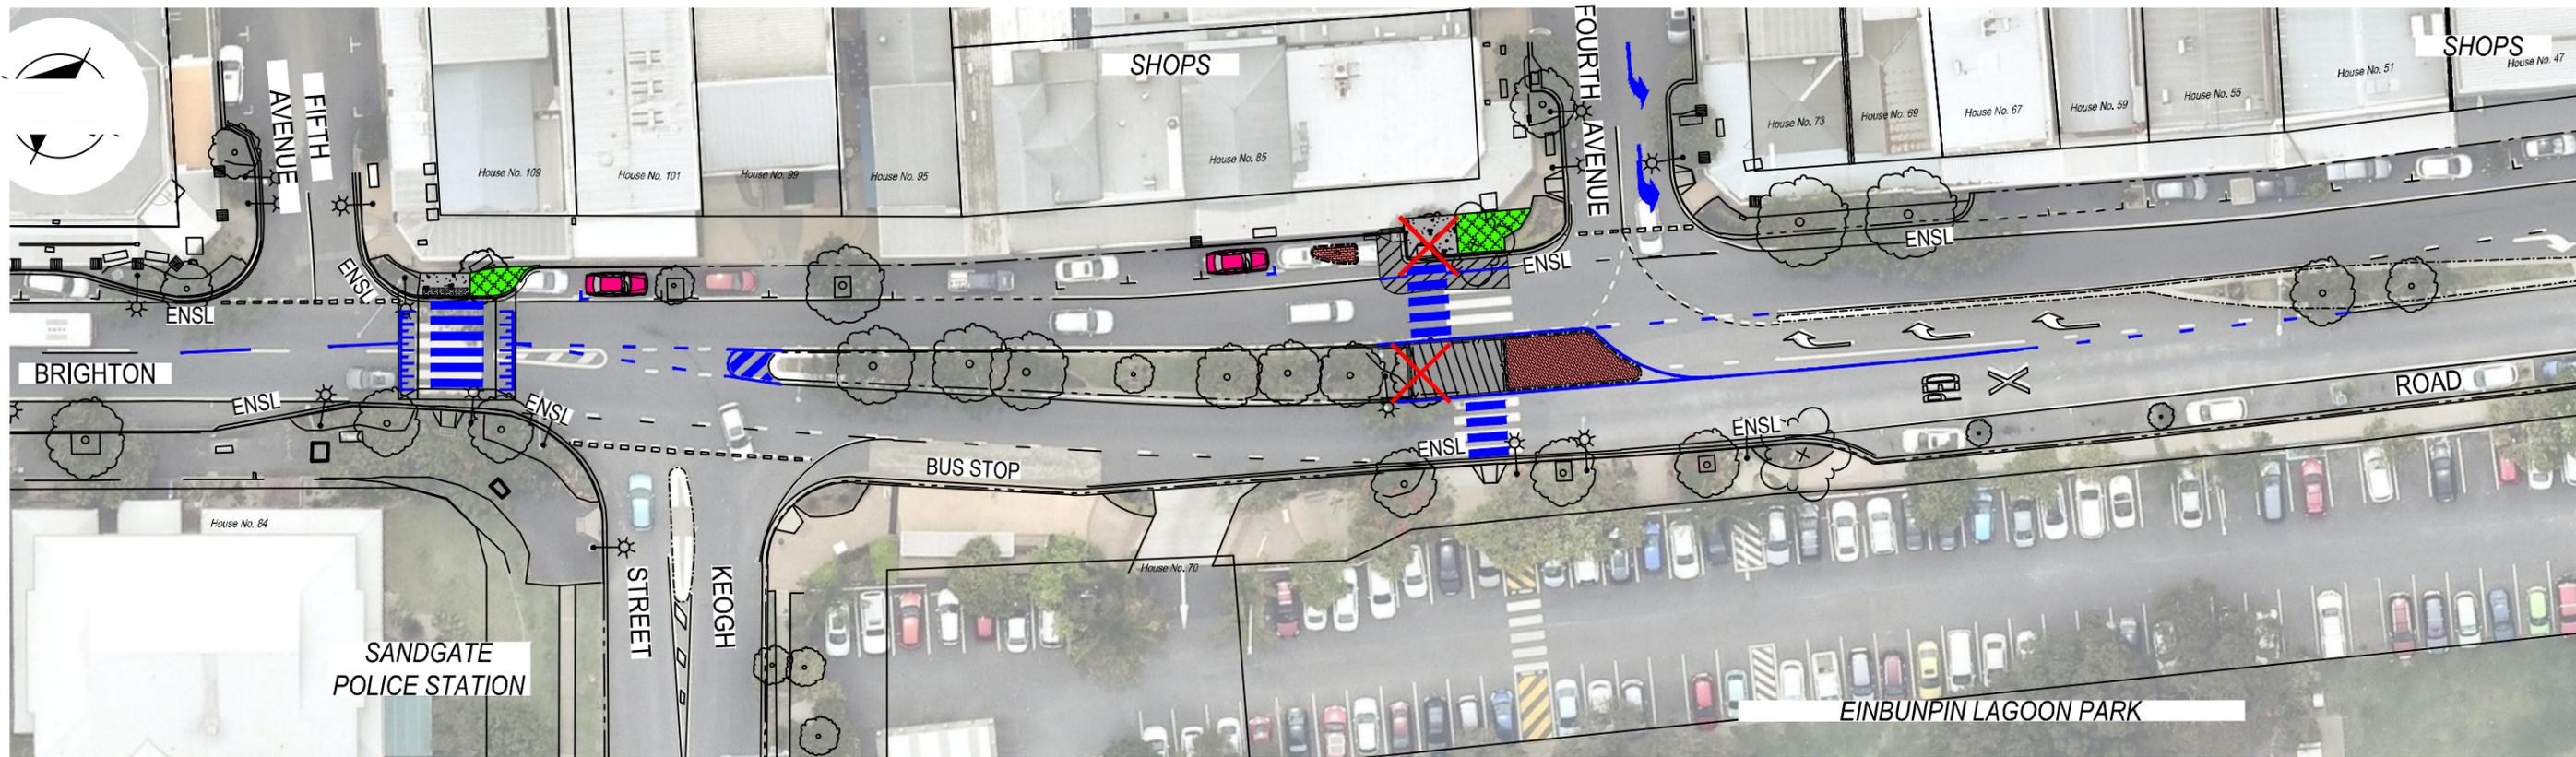

LEGEND:

- EXISTING TREES
- EXISTING TREES TO BE REMOVED
- NEW TREE LOCATION
- AREA TO BE LANDSCAPED
- 150mm HIGH STENCILED CONCRETE ISLAND
- AREA TO BE CONCRETE

PROJECT PLAN

- INDICATES PARKING
- AREA TO BE PAVEMENT
- KERB RAMP
- PAINTED LINES (DRIVE OVER TO ACCESS PROPERTIES)
- EXISTING YELLOW NO STOPPING LINE
- RAISED ZEBRA CROSSING

221226 / 401
DATA INFORMATION
 Brisbane City Council (unless stated below)
 Cadastre © 2013 Department of Natural Resources and Mines
 Contours © 2002 AAM/MapInfo
 Streets/Original spatial data © 2016 Pitney Bowes Inc.
 2002 Neomaps © 2002 Neomaps Pty Limited
 2012 © 2016 Aerial Imagery © 2016 AAM/MapInfo
 2009 Aerial Imagery © 2009 AAM/MapInfo Pty Limited
 2003 Aerial Imagery © 2003 Frogg Spatial Solutions
 2005 Aerial Imagery © 2005 GACCO
 2014 Brisbane street map © 2009 Melway Publishing

DATA DISCLAIMER
 In consideration of Council, and the copyright owners listed above, permitting the use of this data, you acknowledge and agree that Council, and the copyright owners, give no warranty in relation to the data (including accuracy, reliability, completeness, currency or suitability) and accept no liability (including without limitation, liability in negligence) for any loss, damage or costs (including consequential damage), relating to any use of this data.

SECURITY LABEL: FOR PUBLIC USE ONLY



Dedicated to a better Brisbane