
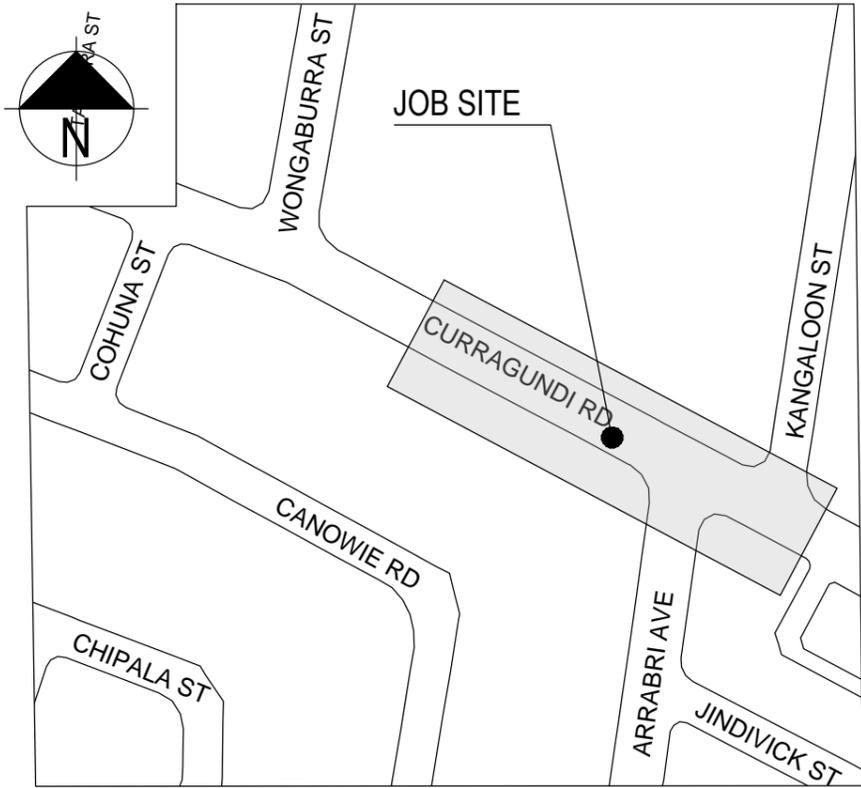




Project plan

Curragundi Road, Jindalee - Suburban Corridor Modernisation

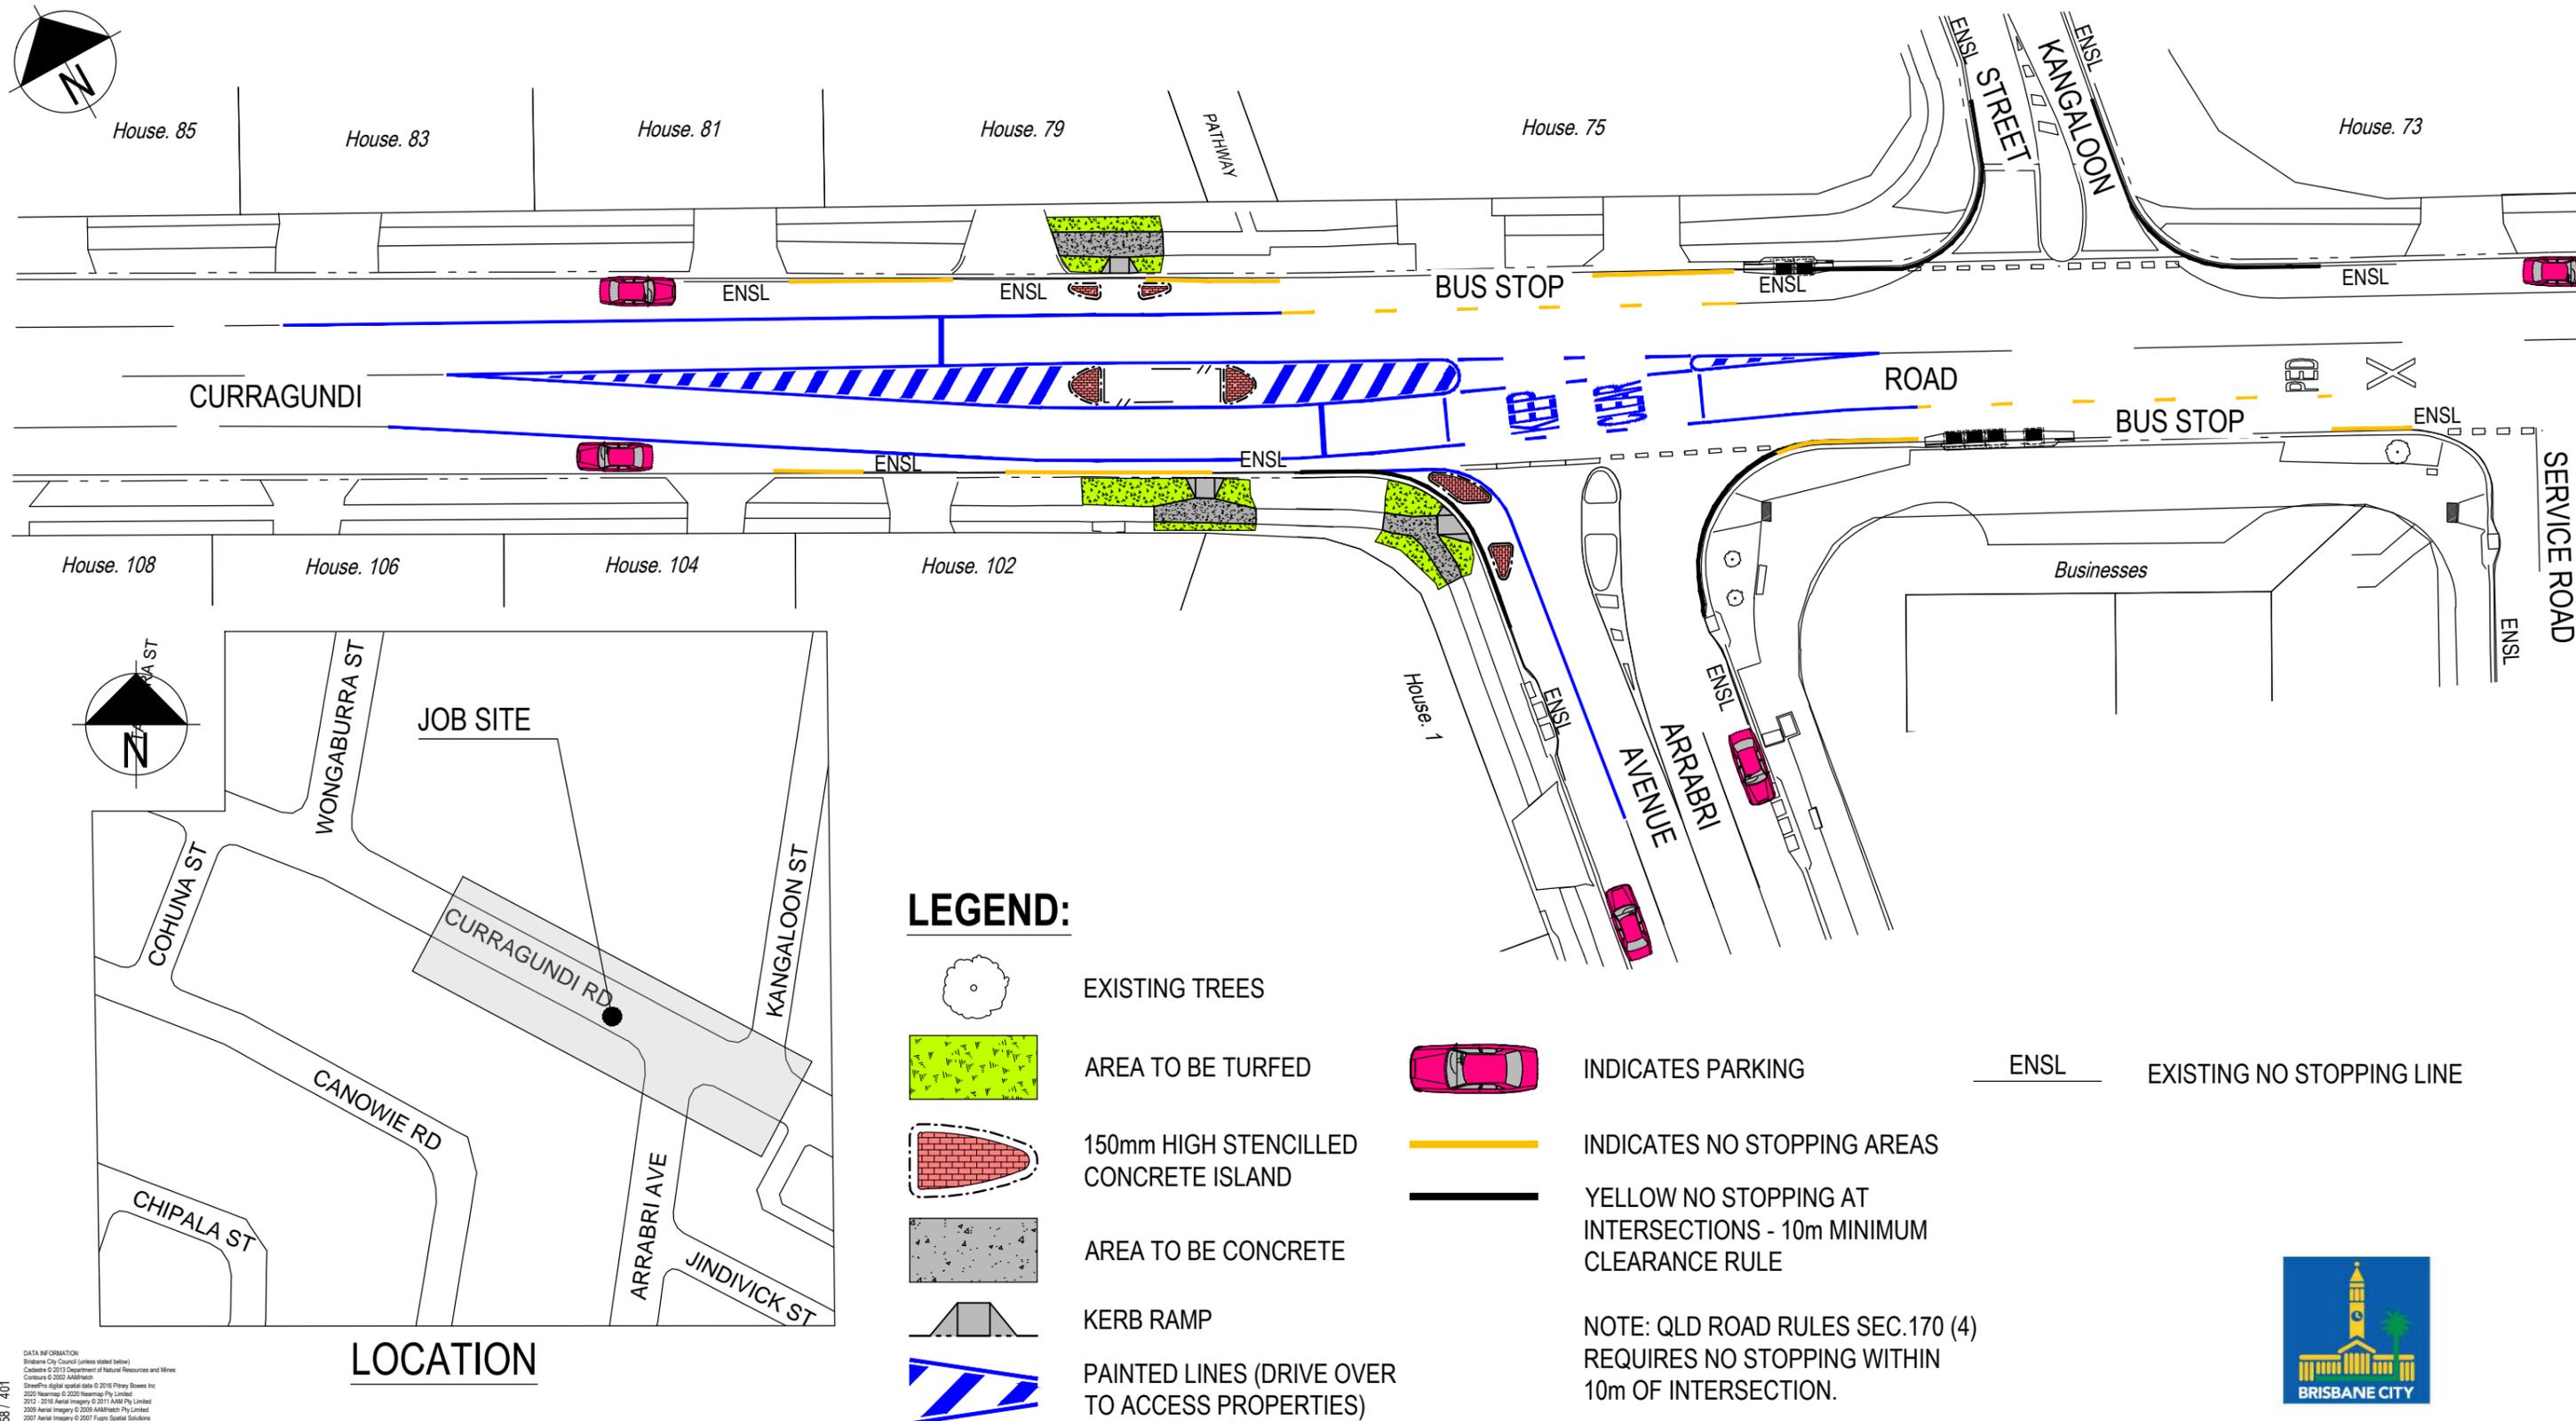

LOCATION

LEGEND:

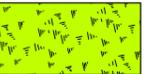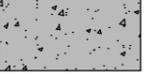-  EXISTING TREES
-  AREA TO BE TURFED
-  150mm HIGH STENCILLED CONCRETE ISLAND
-  AREA TO BE CONCRETE
-  KERB RAMP
-  PAINTED LINES (DRIVE OVER TO ACCESS PROPERTIES)
-  INDICATES PARKING
-  INDICATES NO STOPPING AREAS
-  YELLOW NO STOPPING AT INTERSECTIONS - 10m MINIMUM CLEARANCE RULE
-  ENSL EXISTING NO STOPPING LINE

NOTE: QLD ROAD RULES SEC.170 (4) REQUIRES NO STOPPING WITHIN 10m OF INTERSECTION.



Dedicated to a better Brisbane

DATA INFORMATION
Brisbane City Council (unless stated below)
Cadastre © 2013 Department of Natural Resources and Mines
Combank © 2012 AAMHatch
StreetPro digital spatial data © 2016 Pitney Bowes Inc
2020 Neemap © 2020 Neemap Pty Limited
2012 - 2018 Aerial Imagery © 2018 AAMH Pty Limited
2009 Aerial Imagery © 2009 AAMH Pty Limited
2007 Aerial Imagery © 2007 Fugro Spatial Solutions
2005 Aerial Imagery © 2005 GASC
2014 Brisbane street map © 2009 Wiley Publishing

221288 - 401

DATA DISCLAIMER
In consideration of Council, and the copyright owners listed above, permitting the use of this data, you acknowledge and agree that Council, and the copyright owners, give no warranty in relation to the data (including accuracy, reliability, completeness, currency or suitability) and accept no liability (including without limitation, liability in negligence) for any loss, damage or costs (including consequential damage), relating to any use of this data.

SECURITY LABEL: FOR PUBLIC USE ONLY