

NOTES

TOTAL AUDIO POWER
3 PHASE: 150 AMPS


TOTAL LIGHTING POWER
3 PHASE: 375 AMPS

LEGEND

⊗ 40amp 3 PHASE GPO

⊕ 10amp SINGLE PHASE GPO

* OUTLETS LOCATED UNDER STAGE

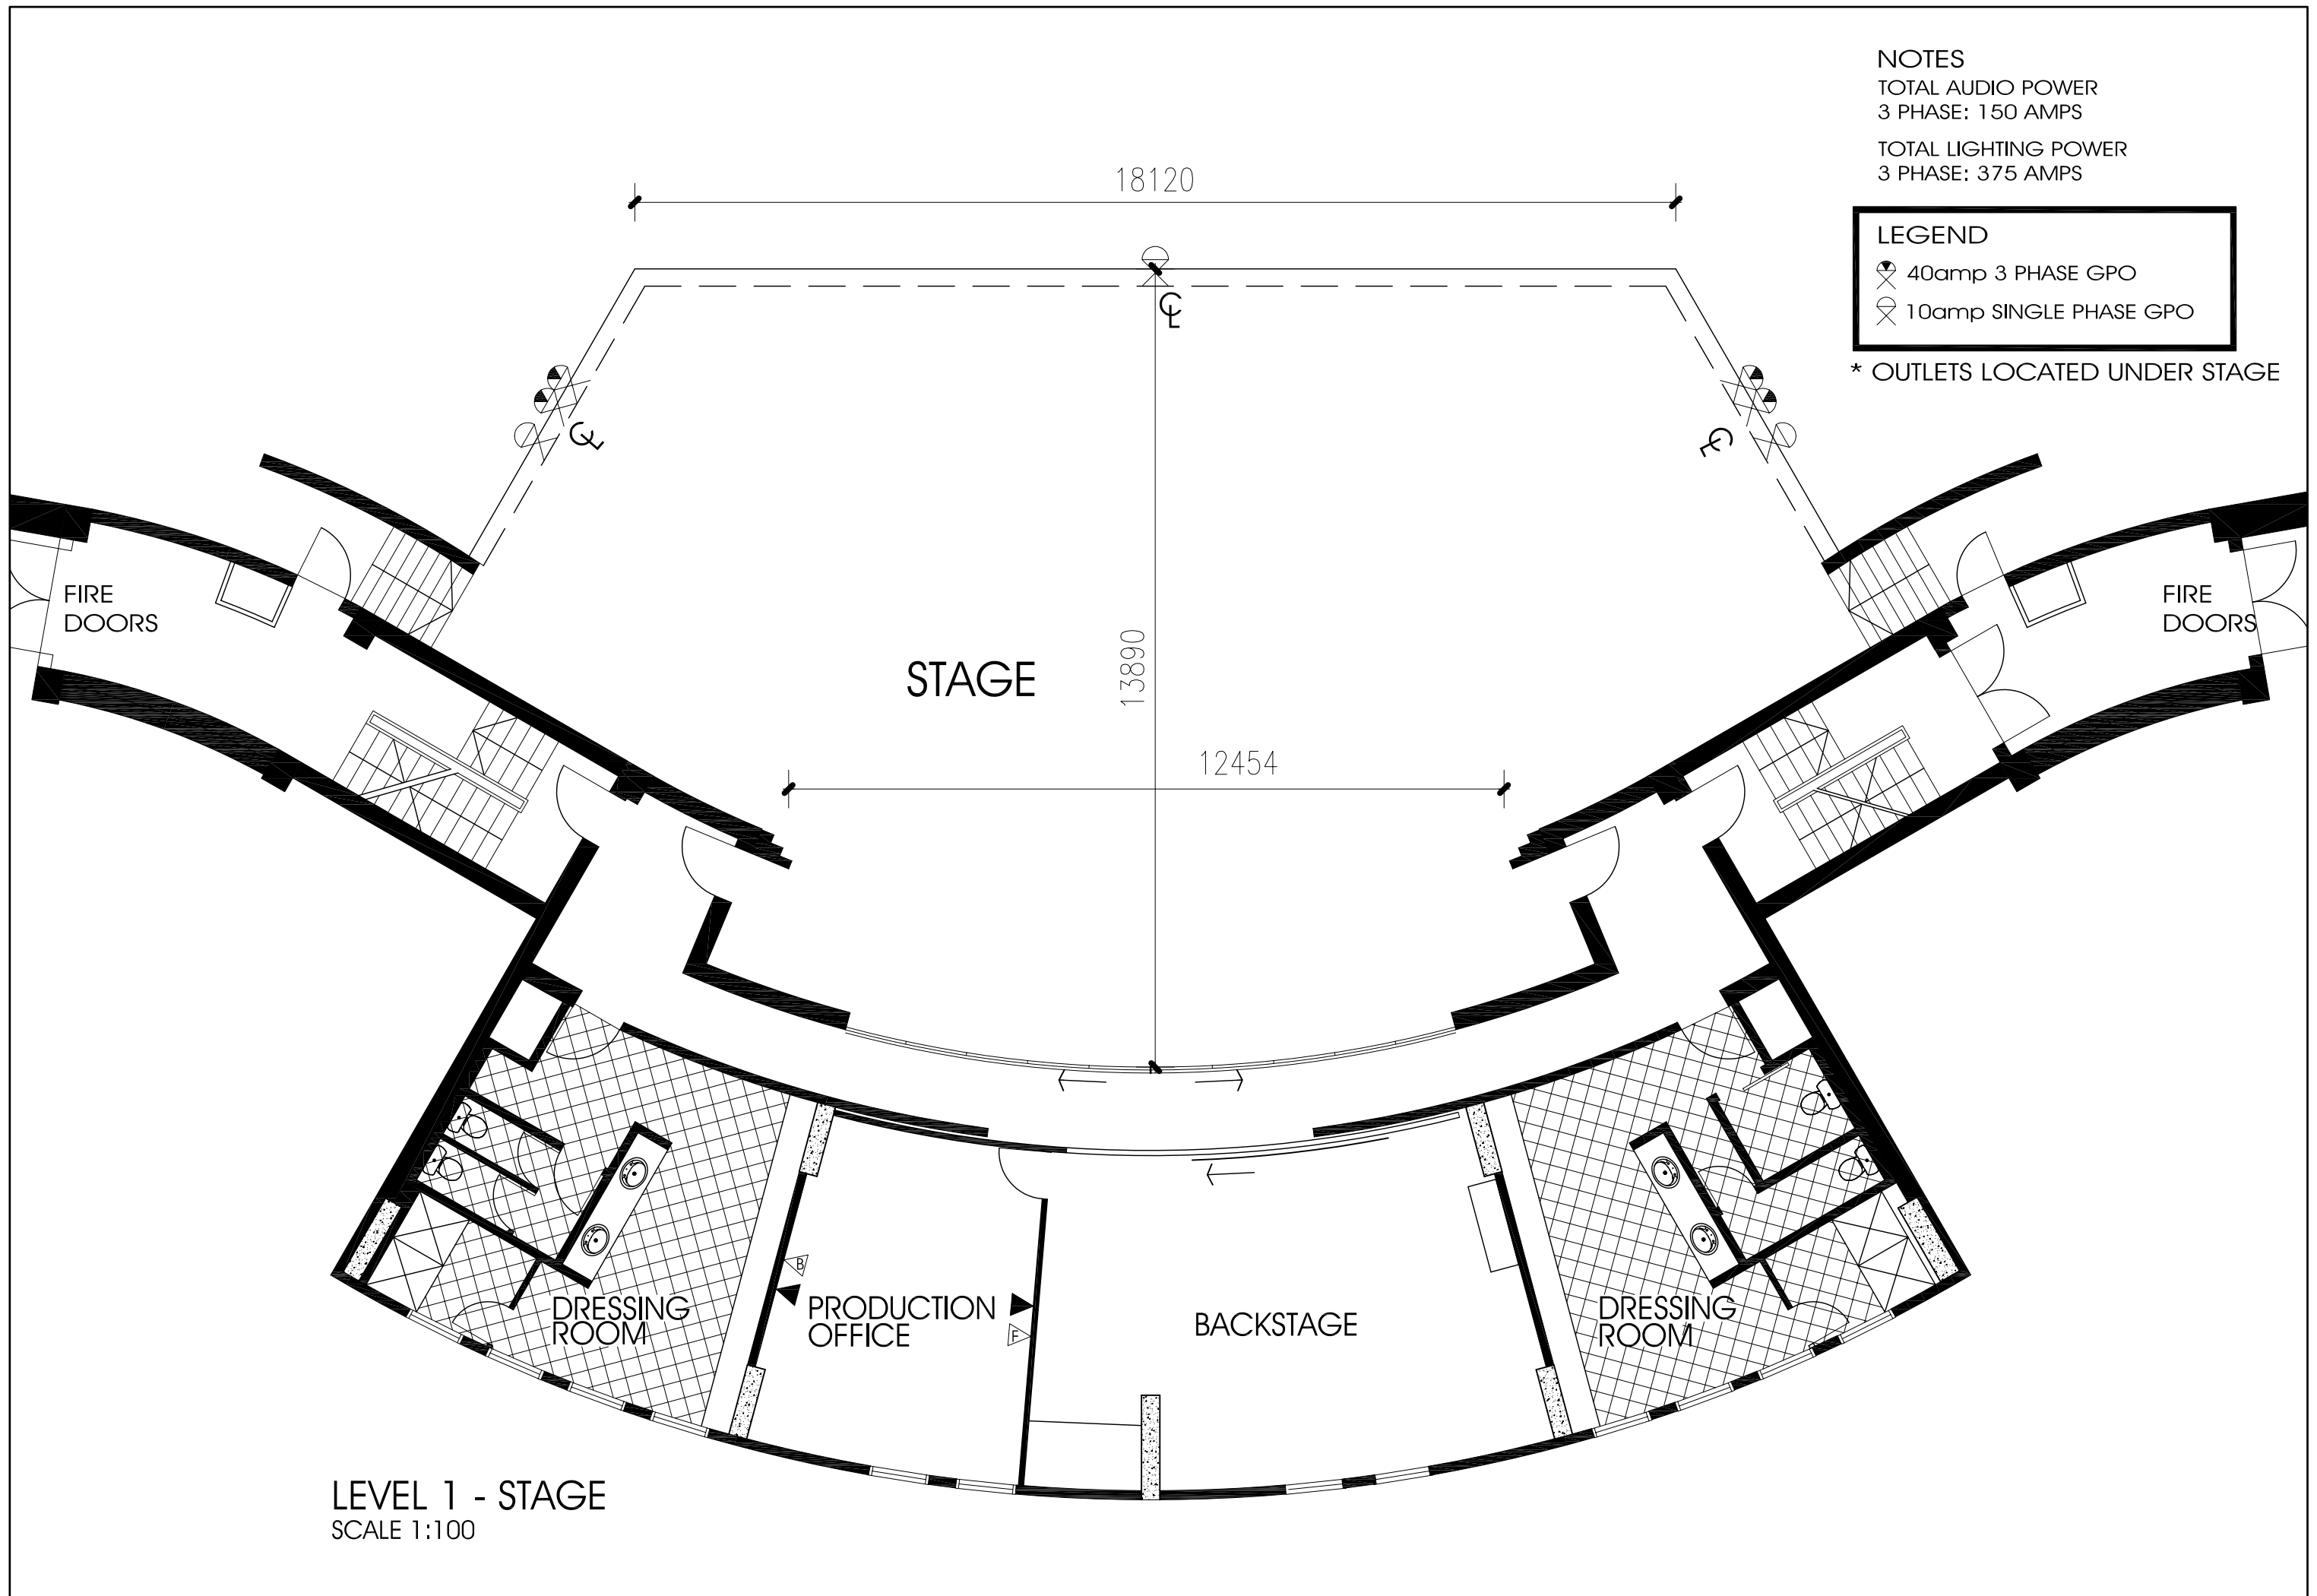

LEVEL 1 - STAGE
SCALE 1:100